


# DEA Health Tech

Arab Health 2024  
DHT-ARA-24-01



✓ RÅDGIVNING   ✓ DESIGN   ✓ HÅNDVÆRK   ✓ TEKNOLOGI

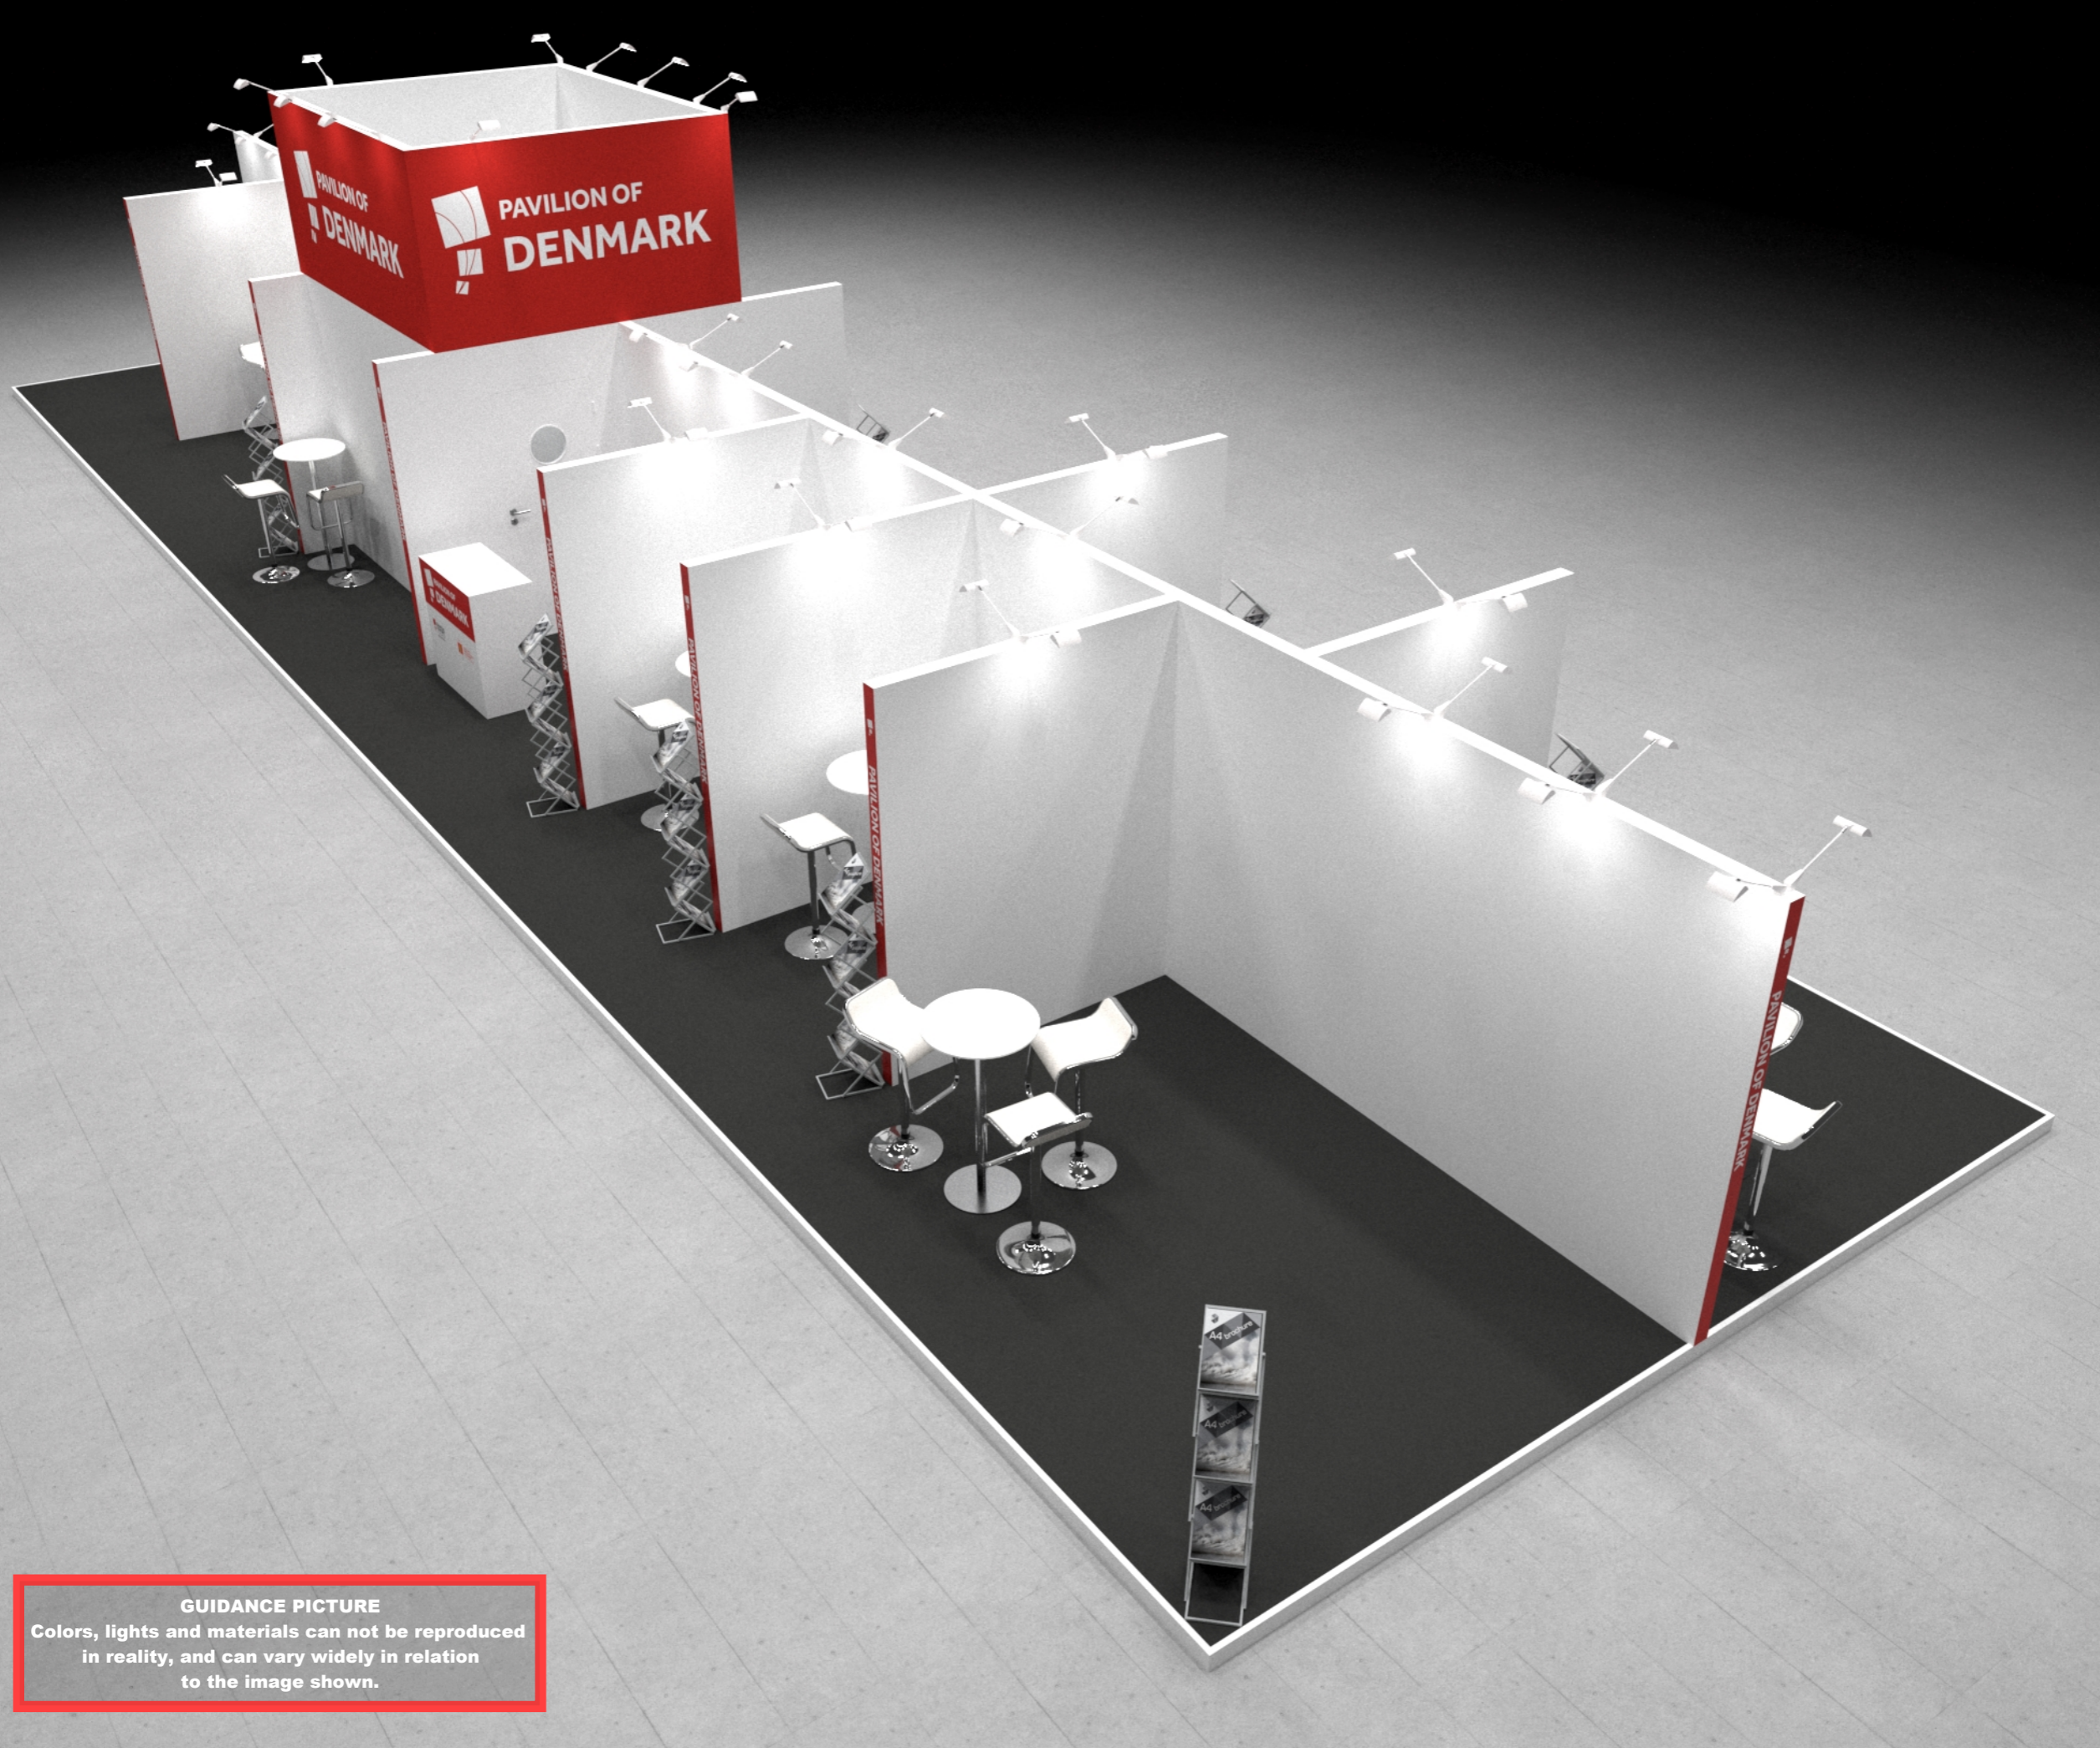


**Standesign A/S**  
 Alsvej 2F  
 5800 Nyborg  
 Denmark  
 Phone: +45 4484 6699

Project no.: DHT-ARA-24-01  
 Drawing no.: 3D-001  
 Drawing title: Bird View 1  
 Designed by: SMM / THJ  
 Hall: SA  
 Booth: C55A - Danish Export Association  
 Creation date: 21-11-2023  
 Revision date: 07-12-2023  
 Revision no.: G

Client: DEA Health Tech  

**DANISH EXPORT ASSOCIATION HEALTH TECH**  
 Exhibition: Arab Health 2024  
 Dubai World Trade Centre  

**Arab Health**  
 By Informa Markets

Comments:

The drawing is indicative and without responsibility. The drawing is NOT to scale. The stand-builder will have the final call in all decisions regarding stability and security. Some products are only shown to indicate locations, but not the actual product as this product may be changed. All design is subject to copyright by Standesign A/S

**GUIDANCE PICTURE**  
 Colors, lights and materials can not be reproduced in reality, and can vary widely in relation to the image shown.



 Standesign A/S  
Alsvej 2F  
5800 Nyborg  
Denmark  
Phone: +45 4484 6699

Project no.: DHT-ARA-24-01  
Drawing no.: 3D-002  
Drawing title: Street View 1  
Designed by: SMM / THJ  
Hall: SA  
Booth: C55A - Danish Export Association  
Creation date: 21-11-2023  
Revision date: 07-12-2023  
Revision no.: G

Client: DEA Health Tech




Exhibition: Arab Health 2024  
Dubai World Trade Centre



Comments:

**GUIDANCE PICTURE**  
Colors, lights and materials can not be reproduced in reality, and can vary widely in relation to the image shown.

The drawing is indicative and without responsibility. The drawing is NOT to scale.  
The stand-builder will have the final call in all decisions regarding stability and security.  
Some products are only shown to indicate locations, but not the actual product as this product may be changed.  
All design is subject to copyright by Standesign A/S

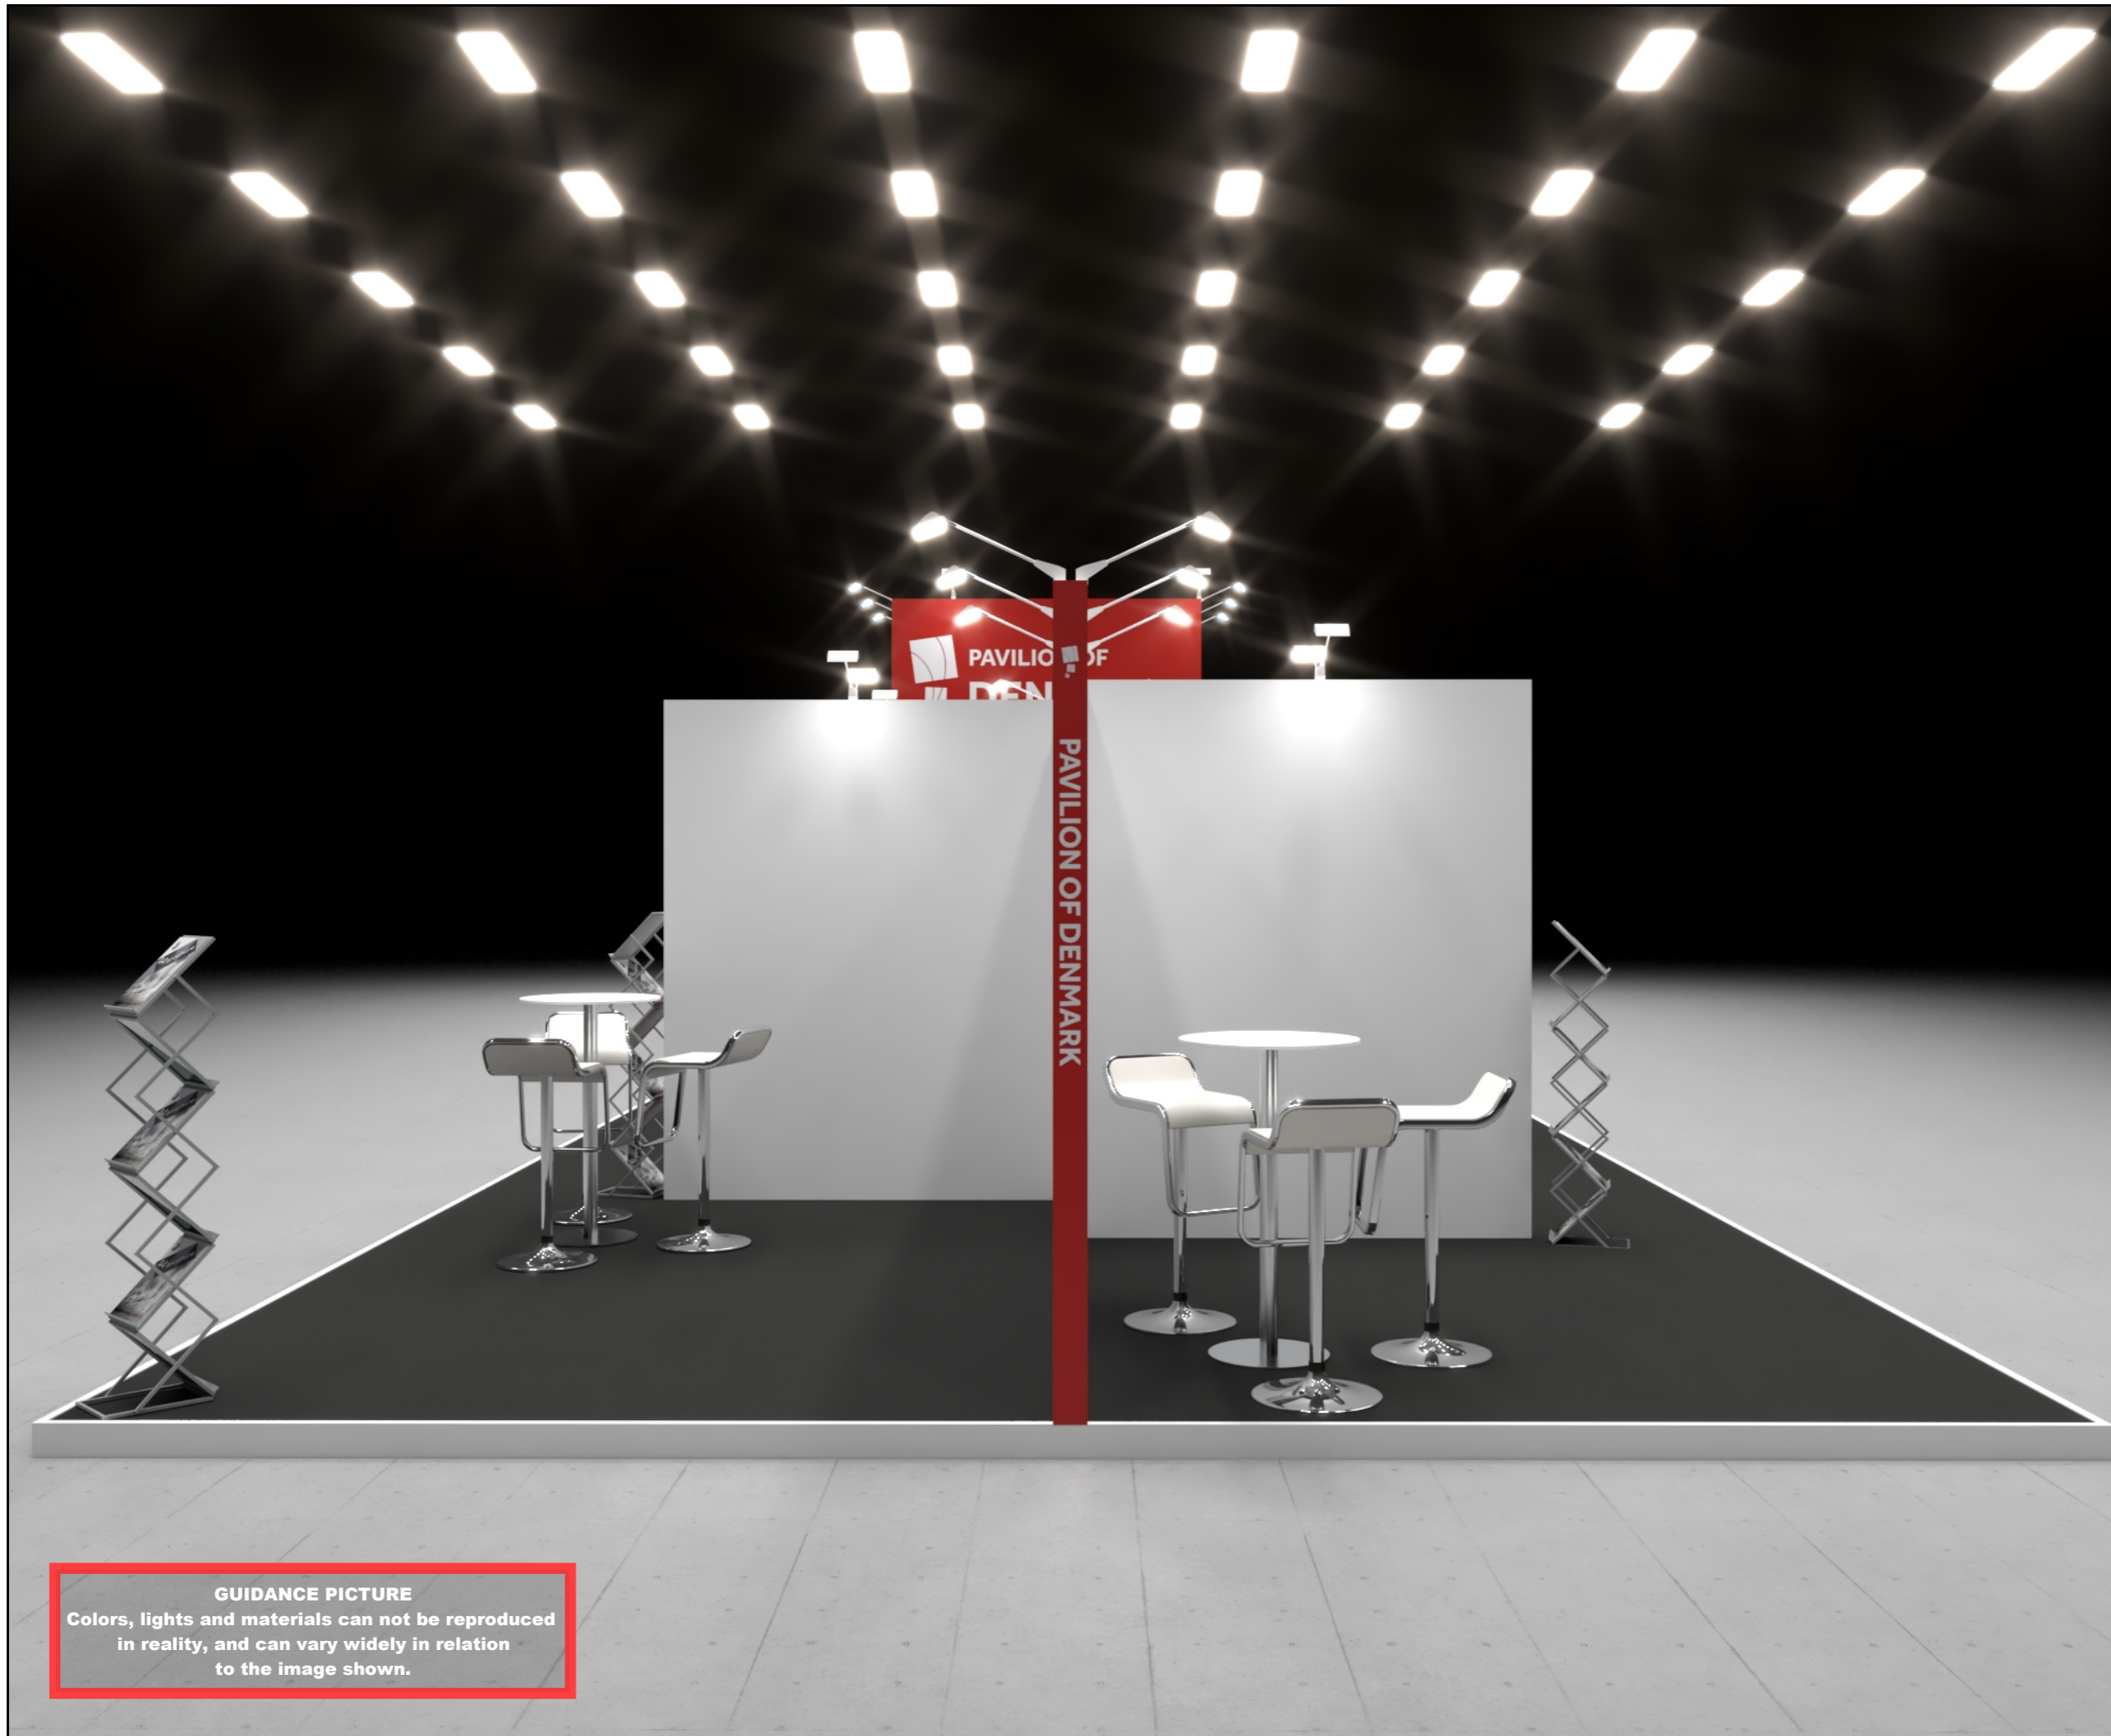

 Standesign A/S  
Alsvej 2F  
5800 Nyborg  
Denmark  
Phone: +45 4484 6699

Project no.: DHT-ARA-24-01  
Drawing no.: 3D-003  
Drawing title: Street View 2  
Designed by: SMM / THJ  
Hall: SA  
Booth: C55A - Danish Export Association  
Creation date: 21-11-2023  
Revision date: 07-12-2023  
Revision no.: G

Client: DEA Health Tech




Exhibition: Arab Health 2024  
Dubai World Trade Centre



Comments:

**GUIDANCE PICTURE**  
Colors, lights and materials can not be reproduced in reality, and can vary widely in relation to the image shown.

The drawing is indicative and without responsibility. The drawing is NOT to scale.  
The stand-builder will have the final call in all decisions regarding stability and security.  
Some products are only shown to indicate locations, but not the actual product as this product may be changed.  
All design is subject to copyright by Standesign A/S

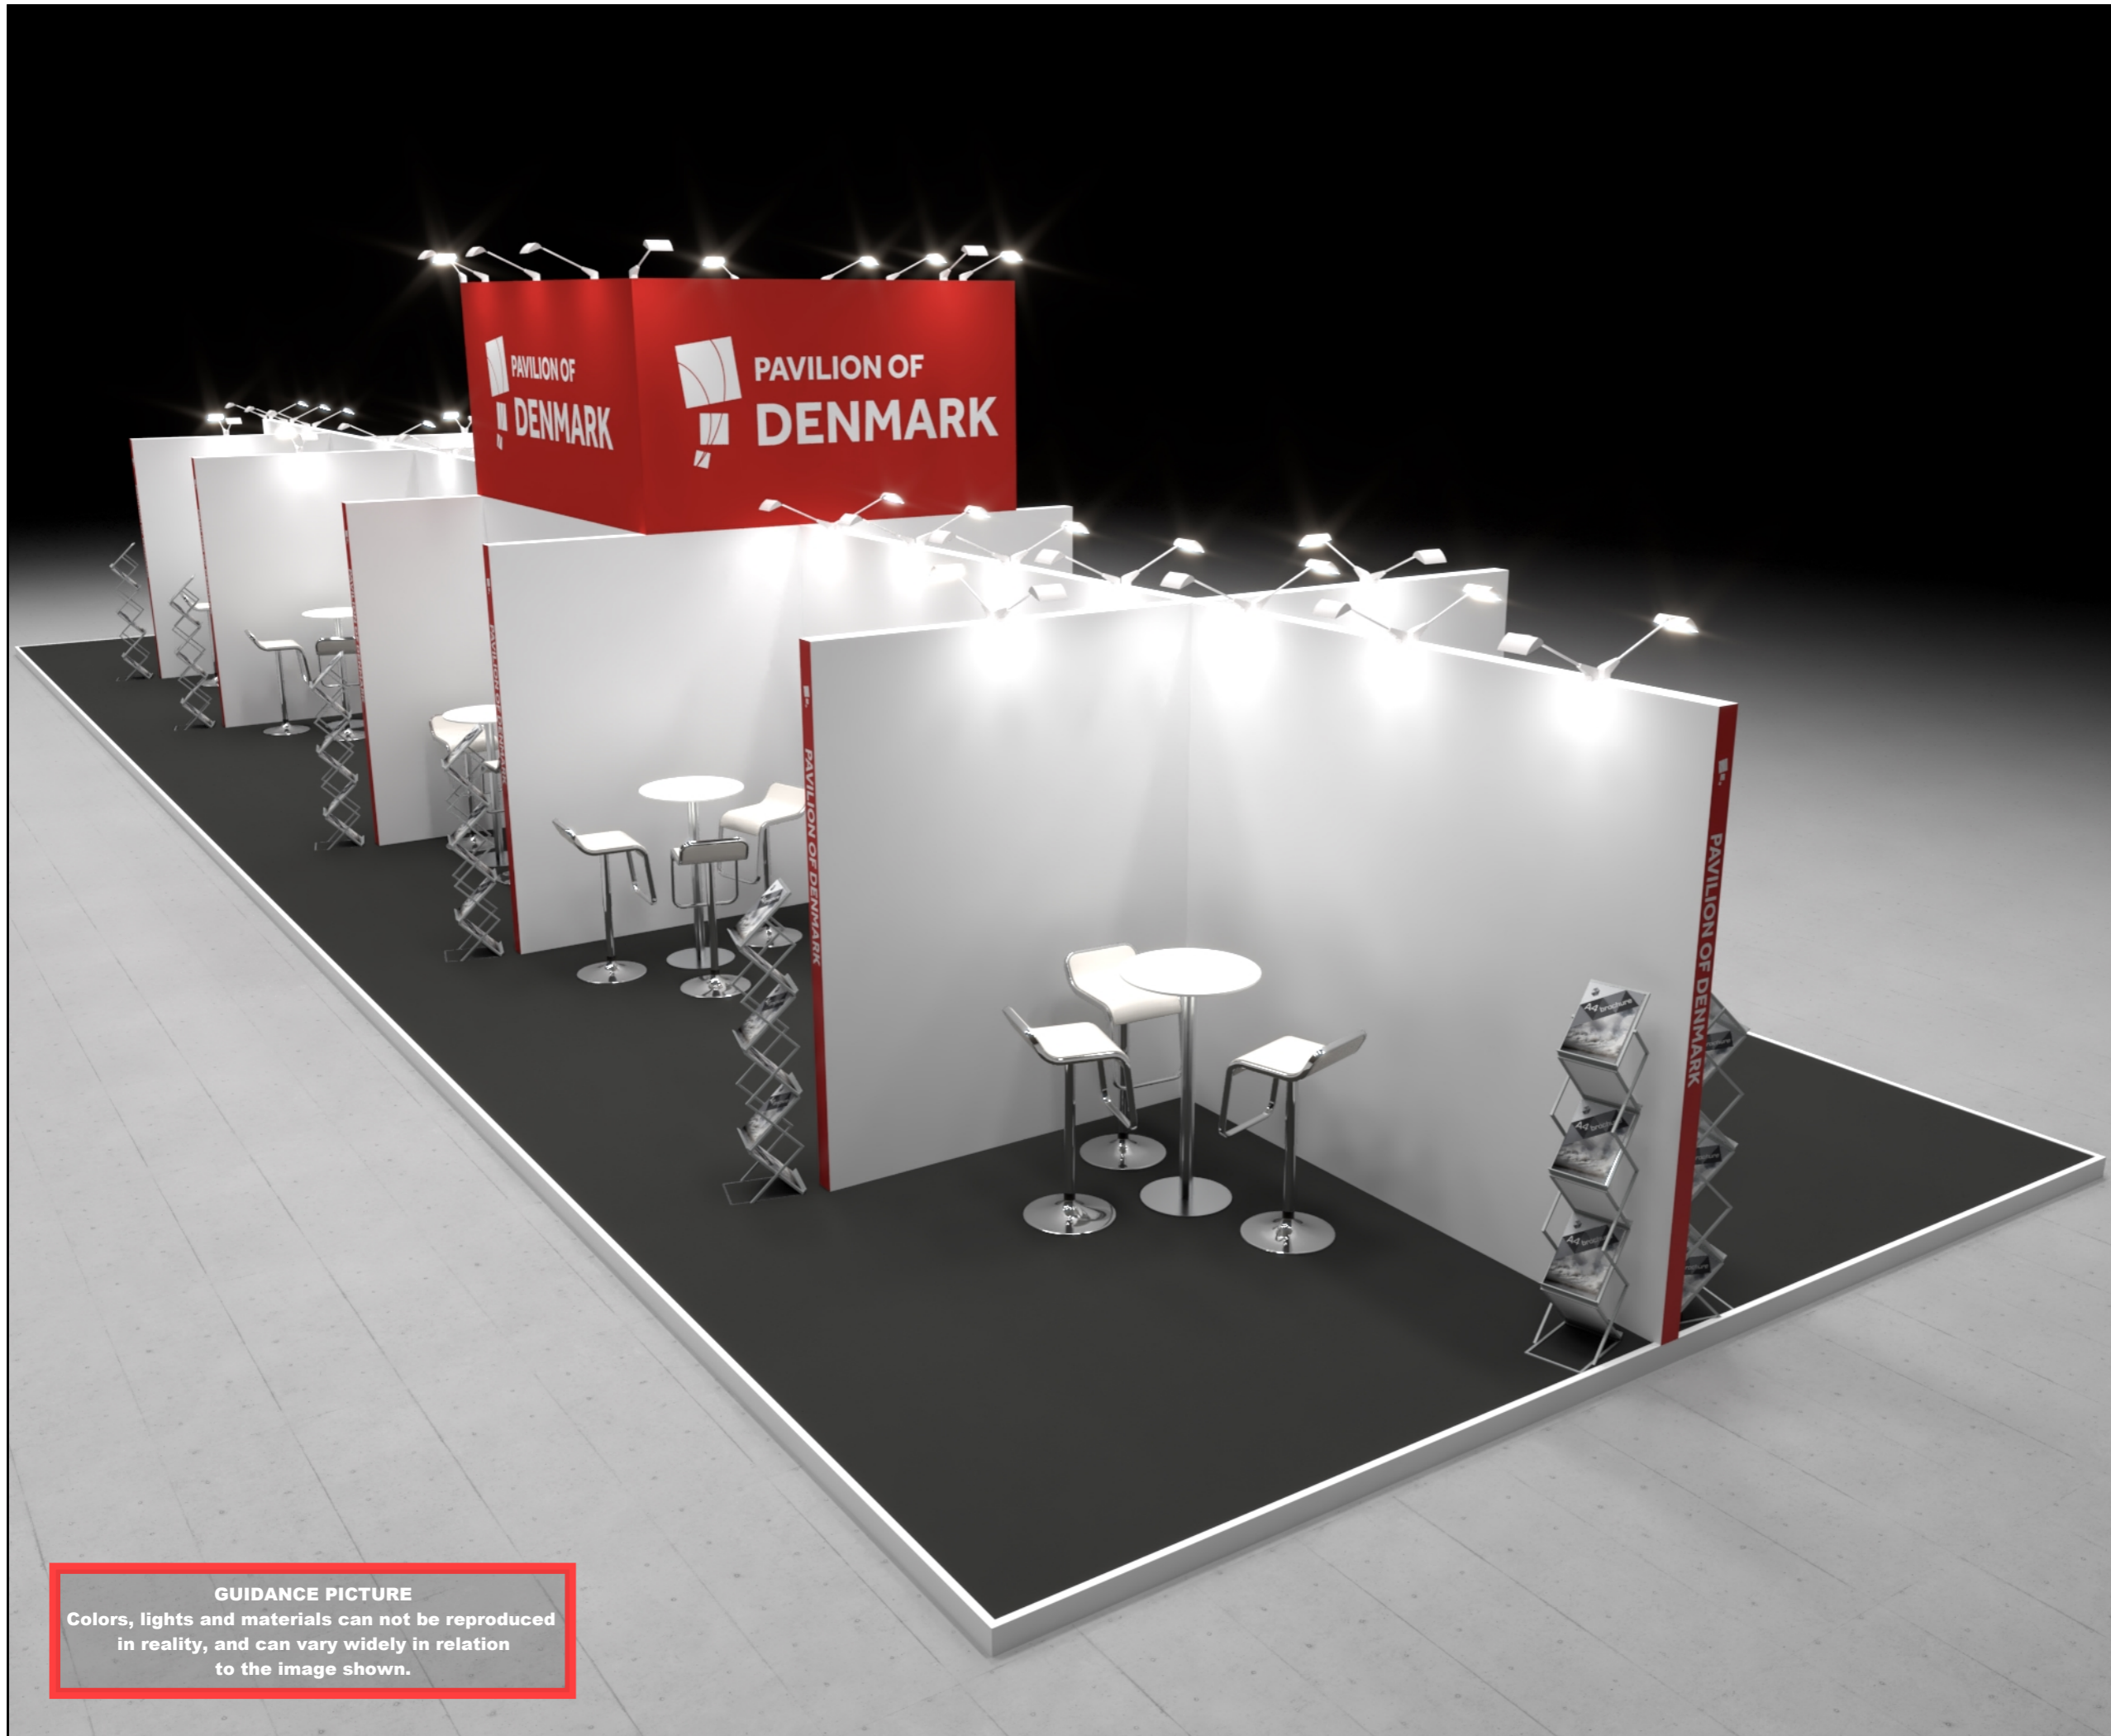

**STANDESIGN** Standesign A/S  
 Alsvej 2F  
 5800 Nyborg  
 Denmark  
 Phone: +45 4484 6699

Project no.: DHT-ARA-24-01  
 Drawing no.: 3D-004  
 Drawing title: Street View 3  
 Designed by: SMM / THJ  
 Hall: SA  
 Booth: C55A - Danish Export Association  
 Creation date: 21-11-2023  
 Revision date: 07-12-2023  
 Revision no.: G

Client: DEA Health Tech



Exhibition: Arab Health 2024  
 Dubai World Trade Centre



Comments:

The drawing is indicative and without responsibility. The drawing is NOT to scale. The stand-builder will have the final call in all decisions regarding stability and security. Some products are only shown to indicate locations, but not the actual product as this product may be changed. All design is subject to copyright by Standesign A/S

**GUIDANCE PICTURE**  
 Colors, lights and materials can not be reproduced in reality, and can vary widely in relation to the image shown.

Project no.: DHT-ARA-24-01  
 Drawing no.: FP-001  
 Drawing title: Floor Plan  
 Designed by: SMM / THJ  
 Hall: SA  
 Booth: C55A - Danish Export Association  
 Creation date: 21-11-2023  
 Revision date: 07-12-2023  
 Revision no.: G

Client: DEA Health Tech




Exhibition: Arab Health 2024  
 Dubai World Trade Centre




Comments:

-

The drawing is indicative and without responsibility. The drawing is NOT to scale. The stand-builder will have the final call in all decisions regarding stability and security. Some products are only shown to indicate locations, but not the actual product as this product may be changed. All design is subject to copyright by Standesign A/S

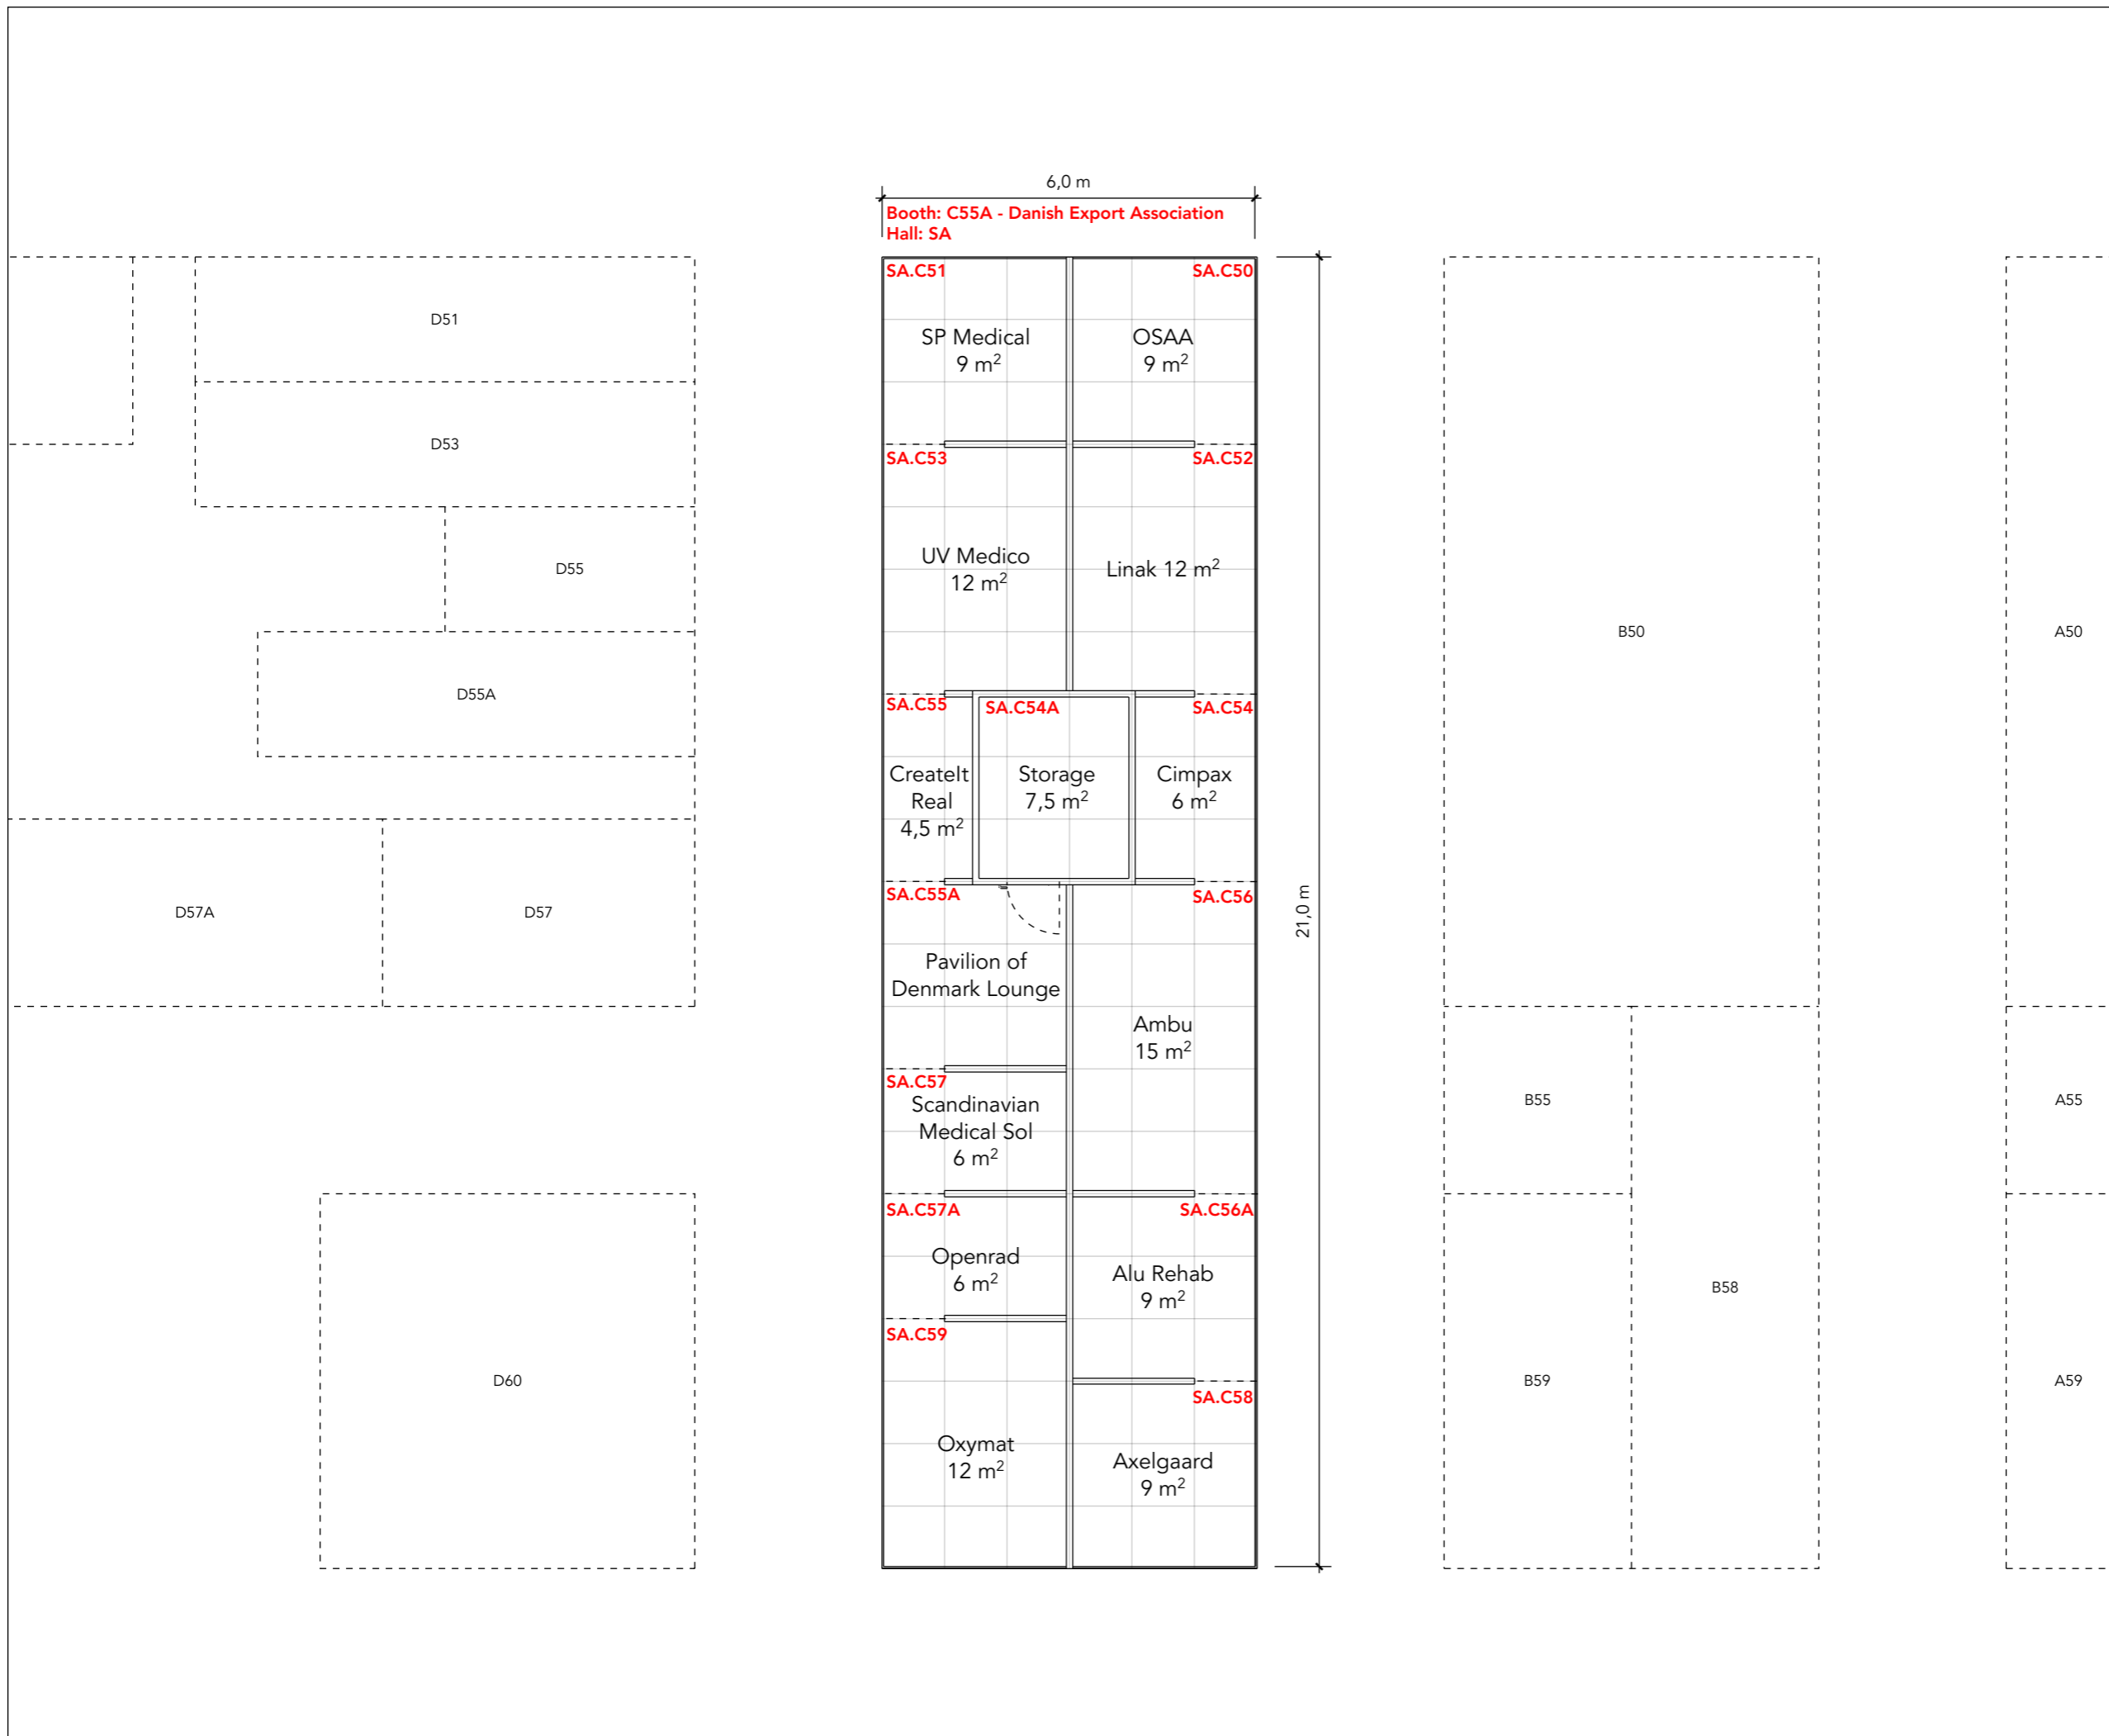

# ELEVATION FRONT

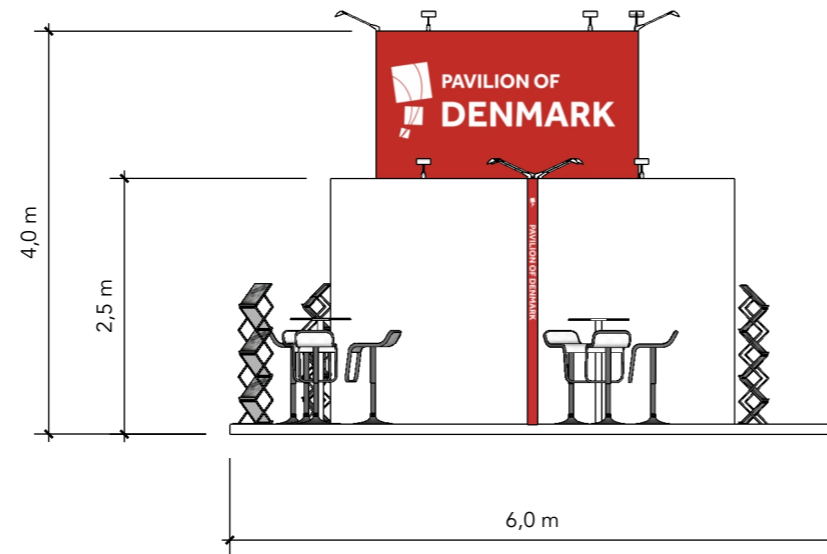

**Standesign A/S**  
 Alsvej 2F  
 5800 Nyborg  
 Denmark  
 Phone: +45 4484 6699

Project no.: DHT-ARA-24-01  
 Drawing no.: EV-001  
 Drawing title: Elevations  
 Designed by: SMM / THJ  
 Hall: SA  
 Booth: C55A - Danish Export Association  
 Creation date: 21-11-2023  
 Revision date: 07-12-2023  
 Revision no.: G

Client: DEA Health Tech




Exhibition: Arab Health 2024  
 Dubai World Trade Centre



Comments:

# ELEVATION SIDE

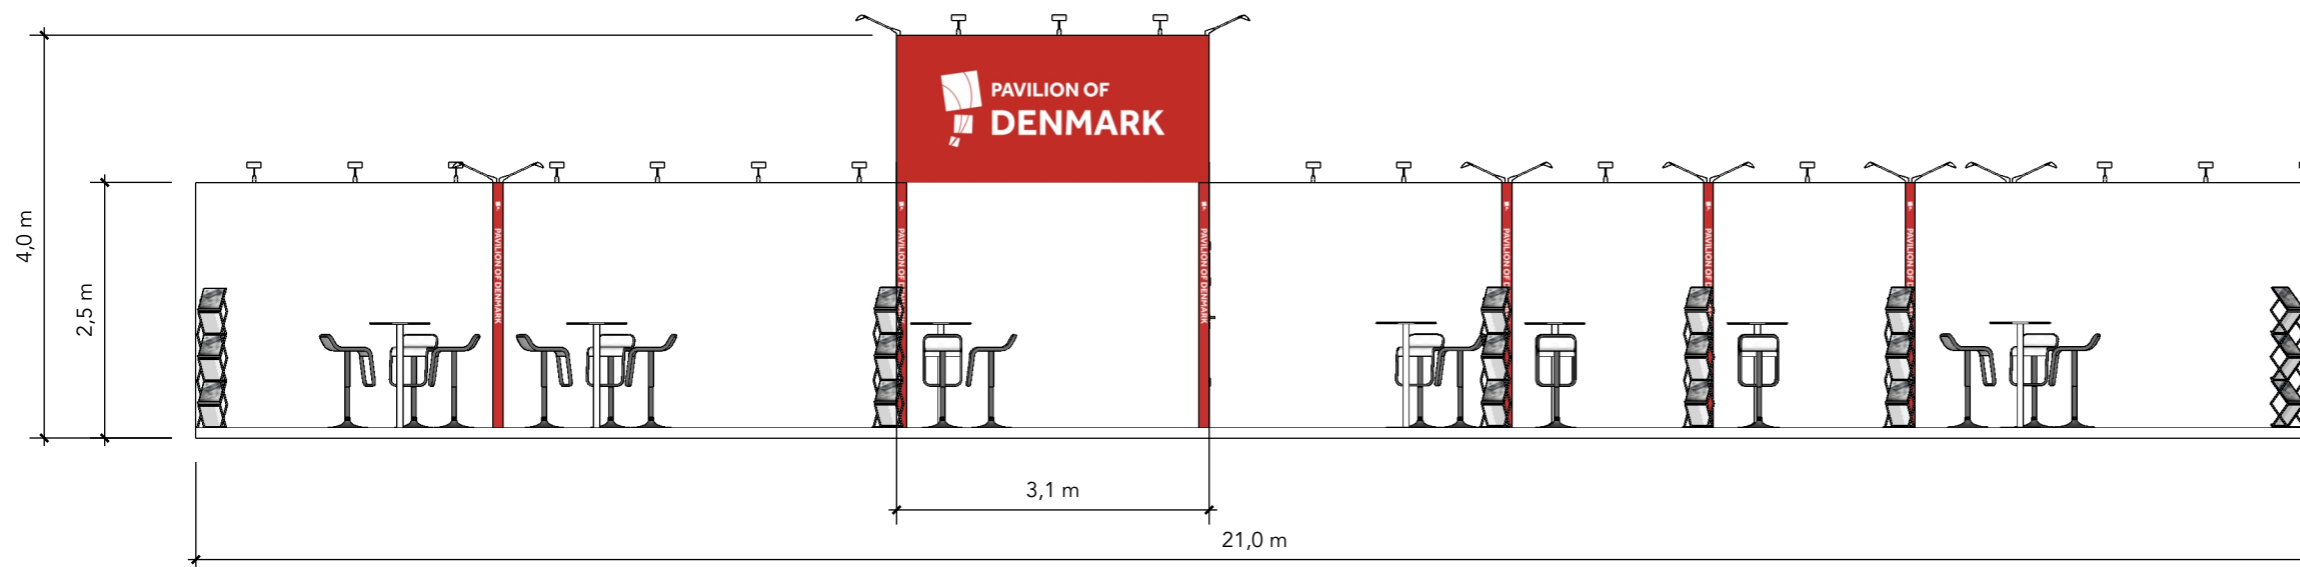

The drawing is indicative and without responsibility. The drawing is NOT to scale. The stand-builder will have the final call in all decisions regarding stability and security. Some products are only shown to indicate locations, but not the actual product as this product may be changed. All design is subject to copyright by Standesign A/S