

DEA Marine

Marintec 2023
DMG-MAR-23-12



✓ RÅDGIVNING ✓ DESIGN ✓ HÅNDVÆRK ✓ TEKNOLOGI

Project no.: DMG-MAR-23-12
Drawing no.: 3D-001
Drawing title: Bird View
Designed by: THJ / SFT
Hall: N1
Booth: Multiple

Creation date: 28-08-2023
Revision date: 17-11-2023
Revision no.: 0

Client: DEA Marine



Exhibition: Marintec 2023
Shanghai New International Expo Centre (SNIEC), Shanghai



Comments:

The drawing is indicative and without responsibility. The drawing is NOT to scale.
The stand-builder will have the final call in all decisions regarding stability and security.
Some products are only shown to indicate locations, but not the actual product as this product may be changed.
All design is subject to copyright by Standesign A/S



GUIDANCE PICTURE

Colors, lights and materials can not be reproduced in reality, and can vary widely in relation to the image shown.



 Standesign A/S
Alsvej 2F
5800 Nyborg
Denmark
Phone: +45 4484 6699

Project no.: DMG-MAR-23-12
Drawing no.: 3D-002
Drawing title: Street View 1
Designed by: THJ / SFT
Hall: N1
Booth: Multiple

Creation date: 28-08-2023
Revision date: 17-11-2023
Revision no.: 0


Client: DEA Marine

Exhibition: Marintec 2023
Shanghai New International Expo Centre (SNIEC), Shanghai


Comments:

The drawing is indicative and without responsibility. The drawing is NOT to scale. The stand-builder will have the final call in all decisions regarding stability and security. Some products are only shown to indicate locations, but not the actual product as this product may be changed. All design is subject to copyright by Standesign A/S

GUIDANCE PICTURE
Colors, lights and materials can not be reproduced in reality, and can vary widely in relation to the image shown.

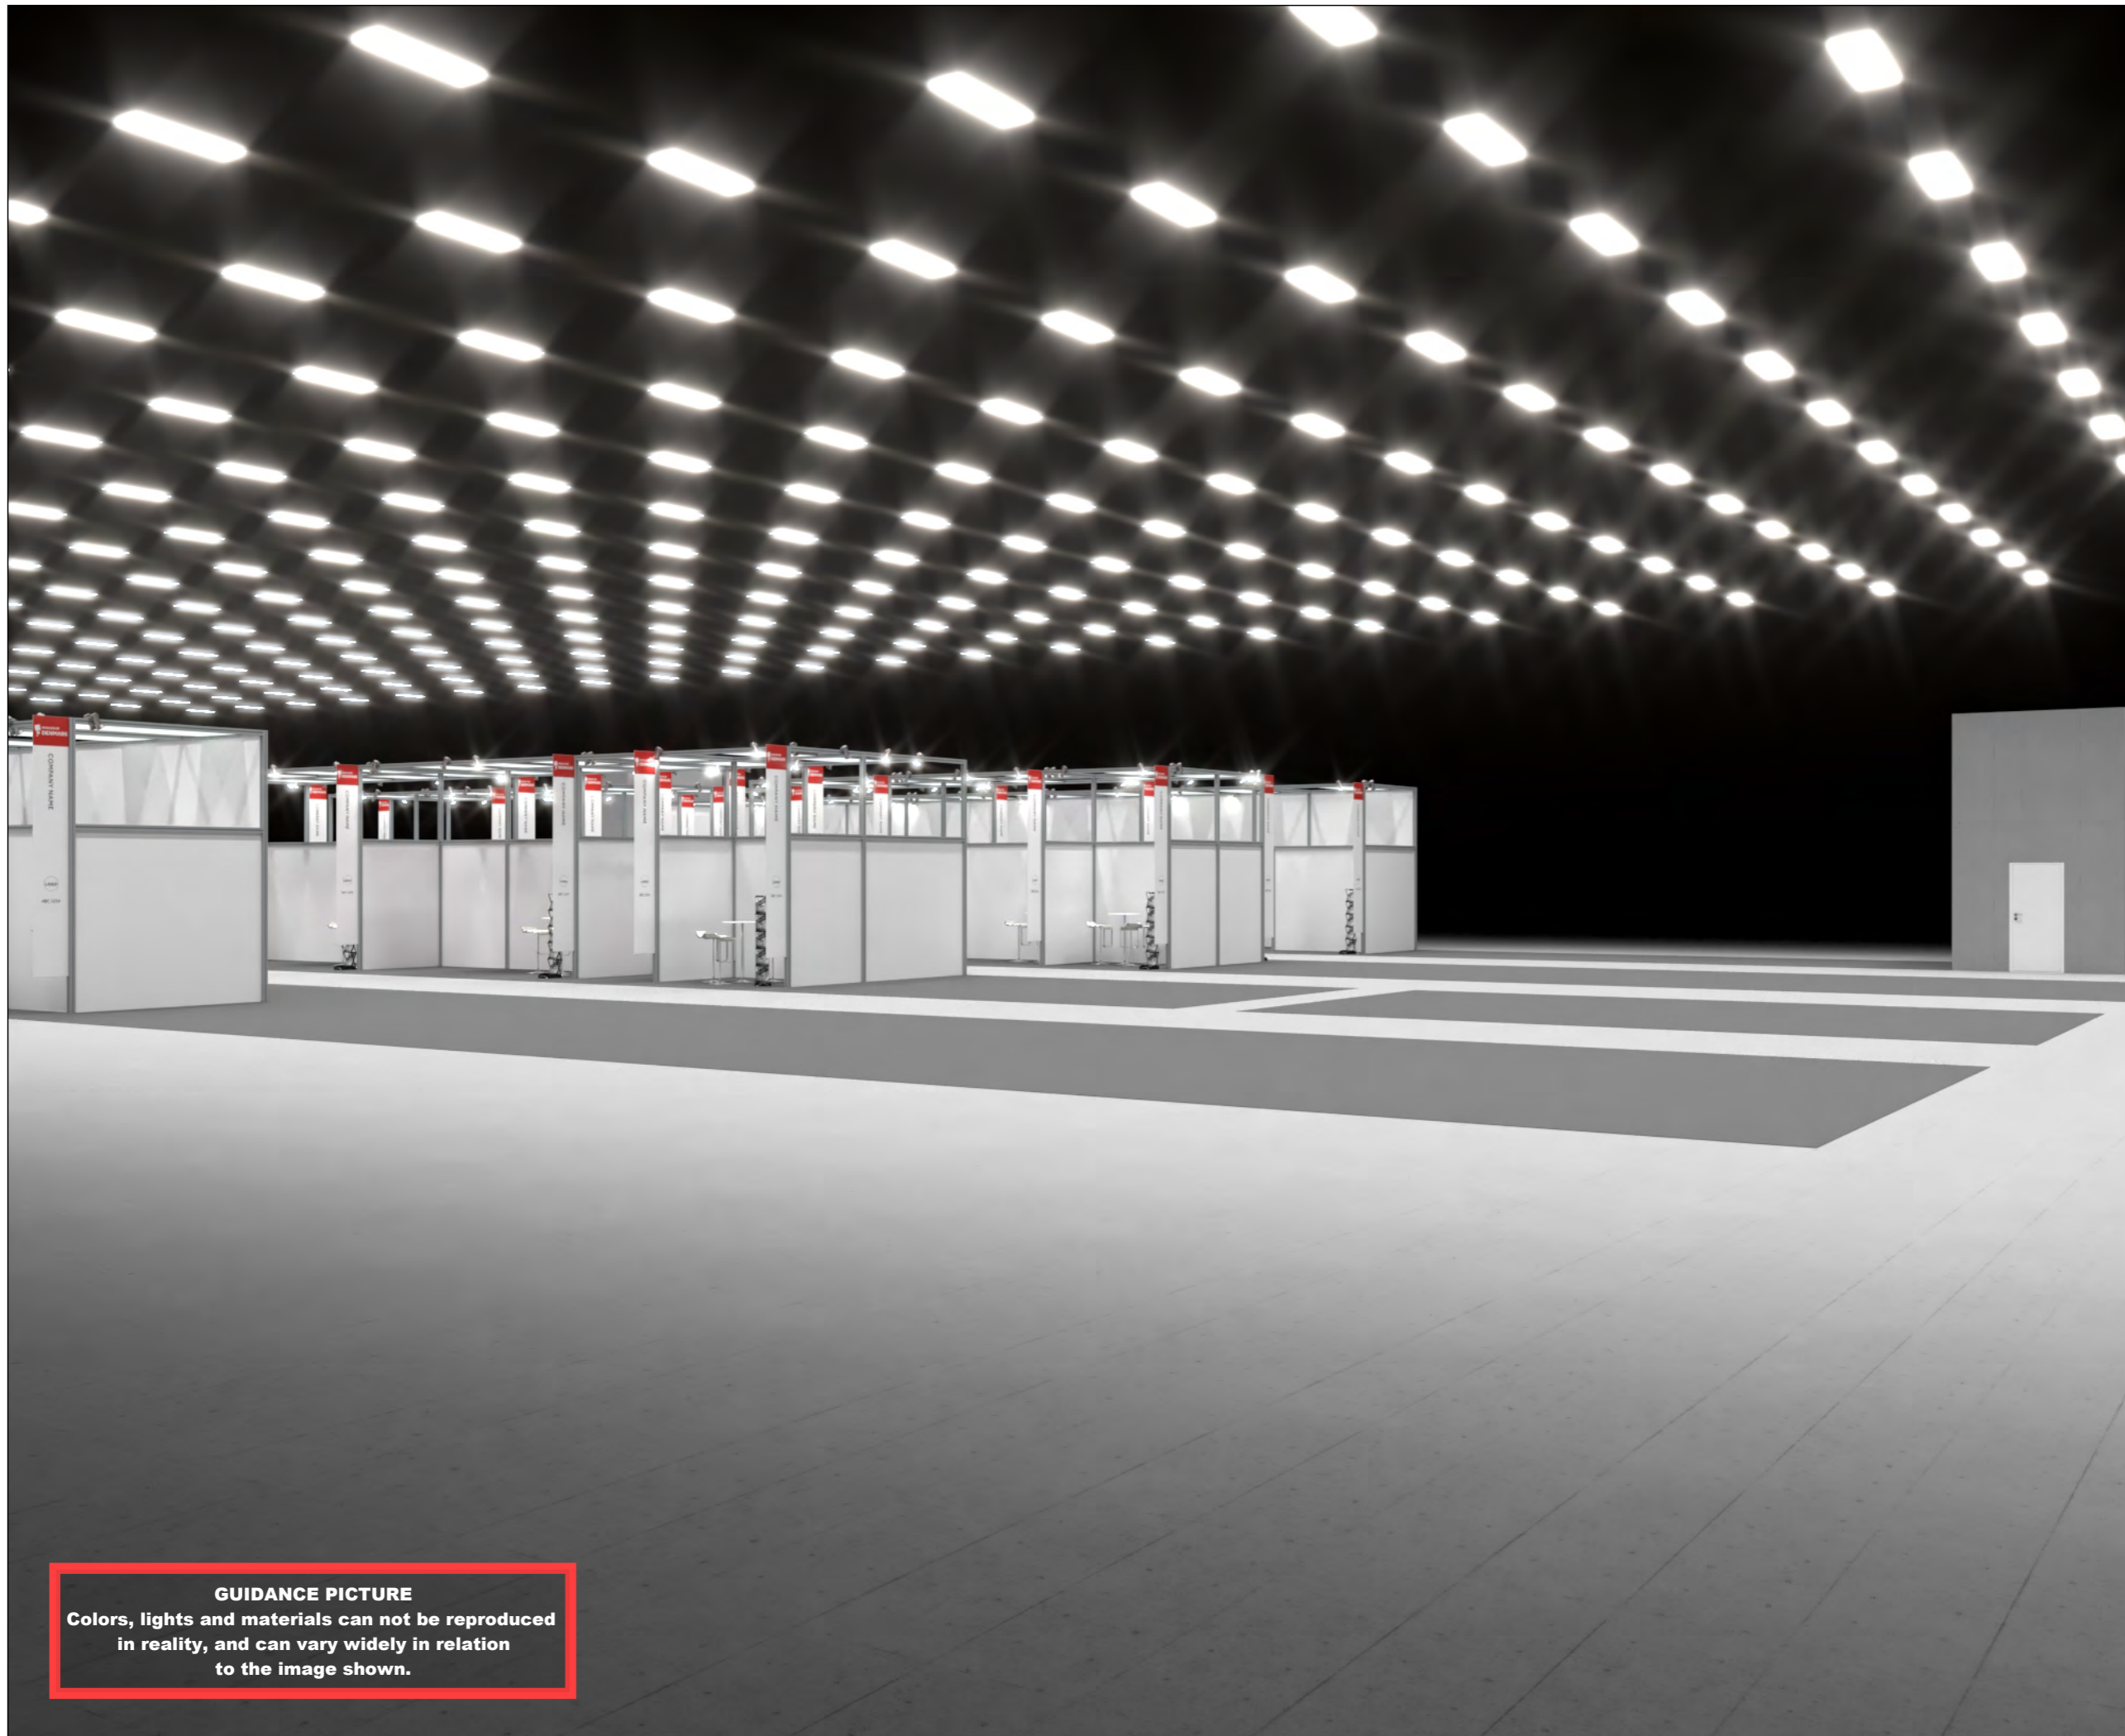

 Standesign A/S
Alsvej 2F
5800 Nyborg
Denmark
Phone: +45 4484 6699

Project no.: DMG-MAR-23-12
Drawing no.: 3D-003
Drawing title: Street View 2
Designed by: THJ / SFT
Hall: N1
Booth: Multiple

Creation date: 28-08-2023
Revision date: 17-11-2023
Revision no.: 0

Client: DEA Marine

Exhibition: Marintec 2023
Shanghai New International Expo Centre (SNIEC), Shanghai


Comments:

The drawing is indicative and without responsibility. The drawing is NOT to scale.
The stand-builder will have the final call in all decisions regarding stability and security.
Some products are only shown to indicate locations, but not the actual product as this product may be changed.
All design is subject to copyright by Standesign A/S

GUIDANCE PICTURE
Colors, lights and materials can not be reproduced in reality, and can vary widely in relation to the image shown.



Project no.: DMG-MAR-23-12
Drawing no.: 3D-004
Drawing title: Street View 3
Designed by: THJ / SFT
Hall: N1
Booth: Multiple

Creation date: 28-08-2023
Revision date: 17-11-2023
Revision no.: 0

Client: DEA Marine



Exhibition: Marintec 2023
Shanghai New International Expo Centre (SNIEC), Shanghai



Comments:

GUIDANCE PICTURE
Colors, lights and materials can not be reproduced
in reality, and can vary widely in relation
to the image shown.

The drawing is indicative and without responsibility. The drawing is NOT to scale. The stand-builder will have the final call in all decisions regarding stability and security. Some products are only shown to indicate locations, but not the actual product as this product may be changed. All design is subject to copyright by Standesign A/S



 Standesign A/S Alsvej 2F 5800 Nyborg Denmark Phone: +45 4484 6699	
Project no.:	DMG-MAR-23-12
Drawing no.:	3D-005
Drawing title:	Street View 4
Designed by:	THJ / SFT
Hall:	N1
Booth:	Multiple
Creation date:	28-08-2023
Revision date:	17-11-2023
Revision no.:	O
Client: DEA Marine	
	
Exhibition: Marintec 2023 Shanghai New International Expo Centre (SNIEC), Shanghai	
	
Comments:	
<p>The drawing is indicative and without responsibility. The drawing is NOT to scale. The stand-builder will have the final call in all decisions regarding stability and security. Some products are only shown to indicate locations, but not the actual product as this product may be changed. All design is subject to copyright by Standesign A/S</p>	

GUIDANCE PICTURE
 Colors, lights and materials can not be reproduced in reality, and can vary widely in relation to the image shown.



Standesign A/S
 Alsvej 2F
 5800 Nyborg
 Denmark
 Phone: +45 4484 6699


Project no.: DMG-MAR-23-12
 Drawing no.: 3D-006
 Drawing title: Street View 5
 Designed by: THJ / SFT
 Hall: N1
 Booth: Multiple

Creation date: 28-08-2023
 Revision date: 17-11-2023
 Revision no.: 0

Client: DEA Marine



Exhibition: Marintec 2023
 Shanghai New International Expo Centre (SNIEC), Shanghai

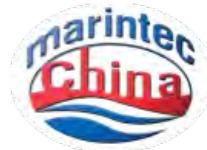

Comments:

GUIDANCE PICTURE
 Colors, lights and materials can not be reproduced in reality, and can vary widely in relation to the image shown.

The drawing is indicative and without responsibility. The drawing is NOT to scale. The stand-builder will have the final call in all decisions regarding stability and security. Some products are only shown to indicate locations, but not the actual product as this product may be changed. All design is subject to copyright by Standesign A/S



 Standesign A/S Alsvej 2F 5800 Nyborg Denmark Phone: +45 4484 6699
Project no.: DMG-MAR-23-12 Drawing no.: 3D-007 Drawing title: Street View 6 Designed by: THJ / SFT Hall: N1 Booth: Multiple Creation date: 28-08-2023 Revision date: 17-11-2023 Revision no.: O
Client: DEA Marine  Exhibition: Marintec 2023 Shanghai New International Expo Centre (SNIEC), Shanghai 
Comments:
The drawing is indicative and without responsibility. The drawing is NOT to scale. The stand-builder will have the final call in all decisions regarding stability and security. Some products are only shown to indicate locations, but not the actual product as this product may be changed. All design is subject to copyright by Standesign A/S

GUIDANCE PICTURE
 Colors, lights and materials can not be reproduced in reality, and can vary widely in relation to the image shown.




Standesign A/S
 Alsvej 2F
 5800 Nyborg
 Denmark
 Phone: +45 4484 6699

Project no.: DMG-MAR-23-12
 Drawing no.: 3D-006
 Drawing title: Booth View
 Designed by: THJ / SFT
 Hall: N1
 Booth: Multiple
 Creation date: 28-08-2023
 Revision date: 17-11-2023
 Revision no.: 0

Client: DEA Marine



Exhibition: Marintec 2023
 Shanghai New International Expo Centre (SNIEC), Shanghai

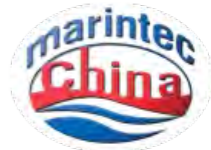

Comments:

GUIDANCE PICTURE
 Colors, lights and materials can not be reproduced in reality, and can vary widely in relation to the image shown.

The drawing is indicative and without responsibility. The drawing is NOT to scale. The stand-builder will have the final call in all decisions regarding stability and security. Some products are only shown to indicate locations, but not the actual product as this product may be changed. All design is subject to copyright by Standesign A/S




Comments:


■ - Pillars

N1A5B

N1A5A

The drawing is indicative and without responsibility. The drawing is NOT to scale. The stand-builder will have the final call in all decisions regarding stability and security. Some products are only shown to indicate locations, but not the actual product as this product may be changed. All design is subject to copyright by Standesign A/S

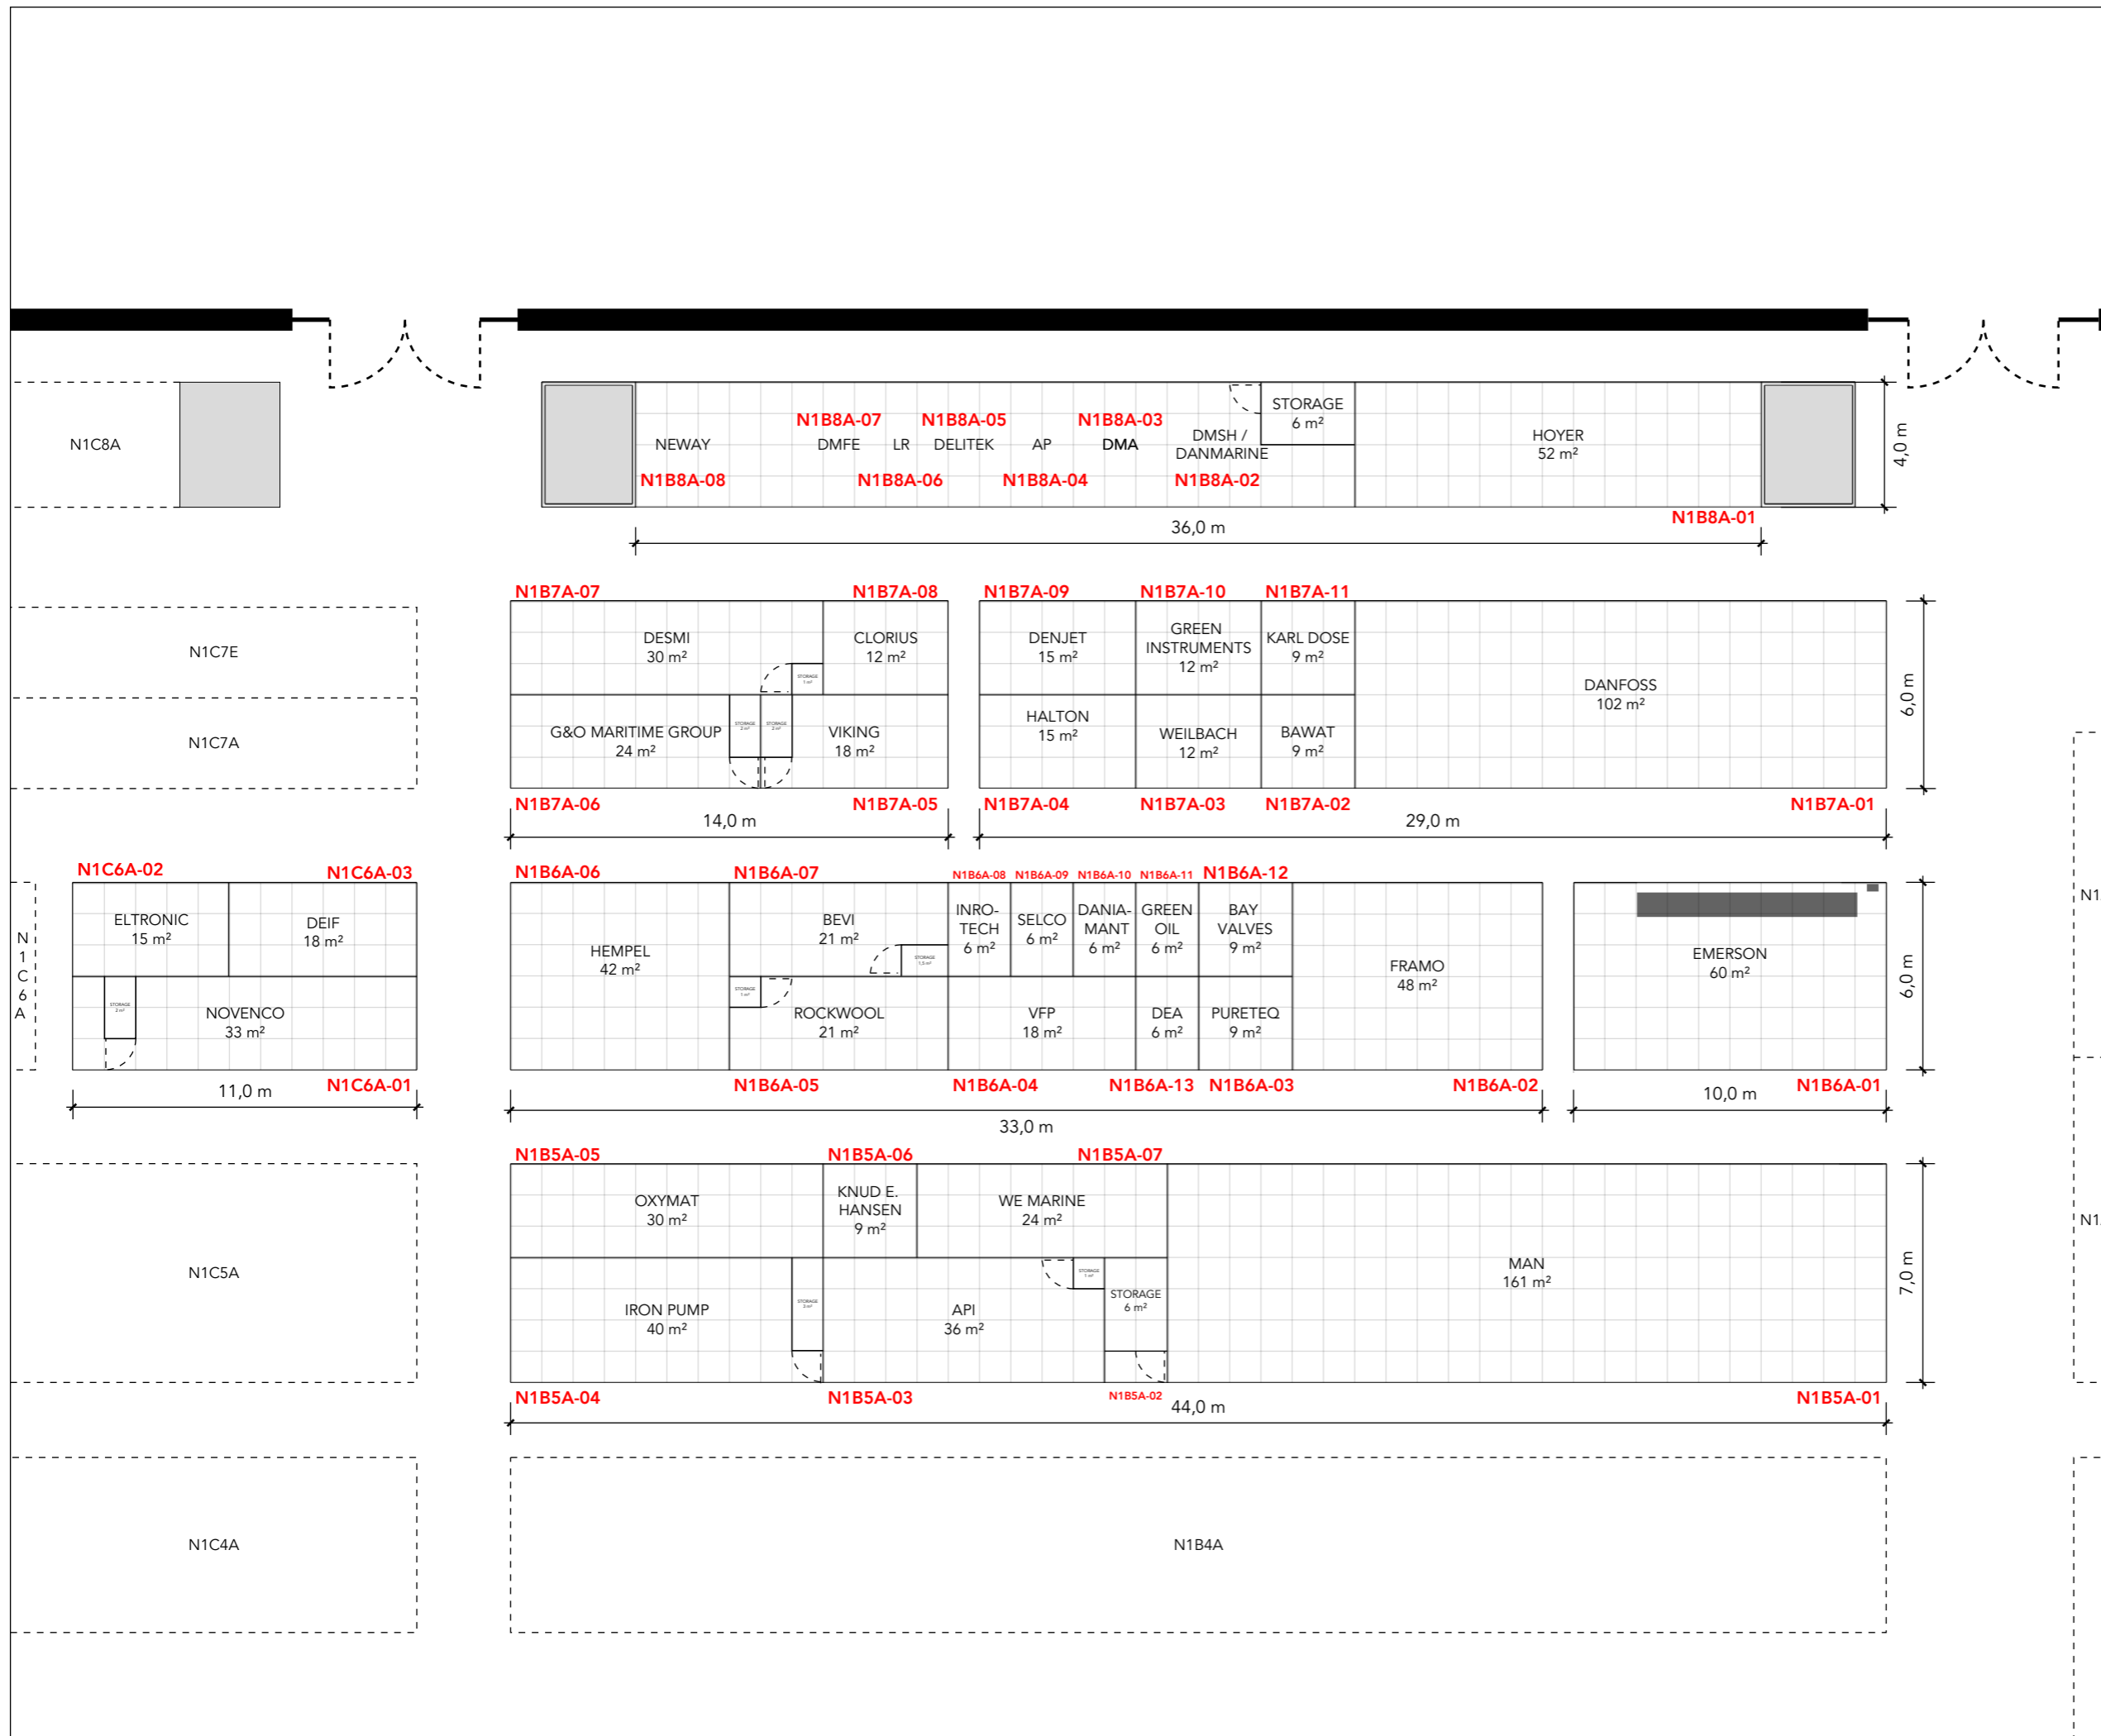

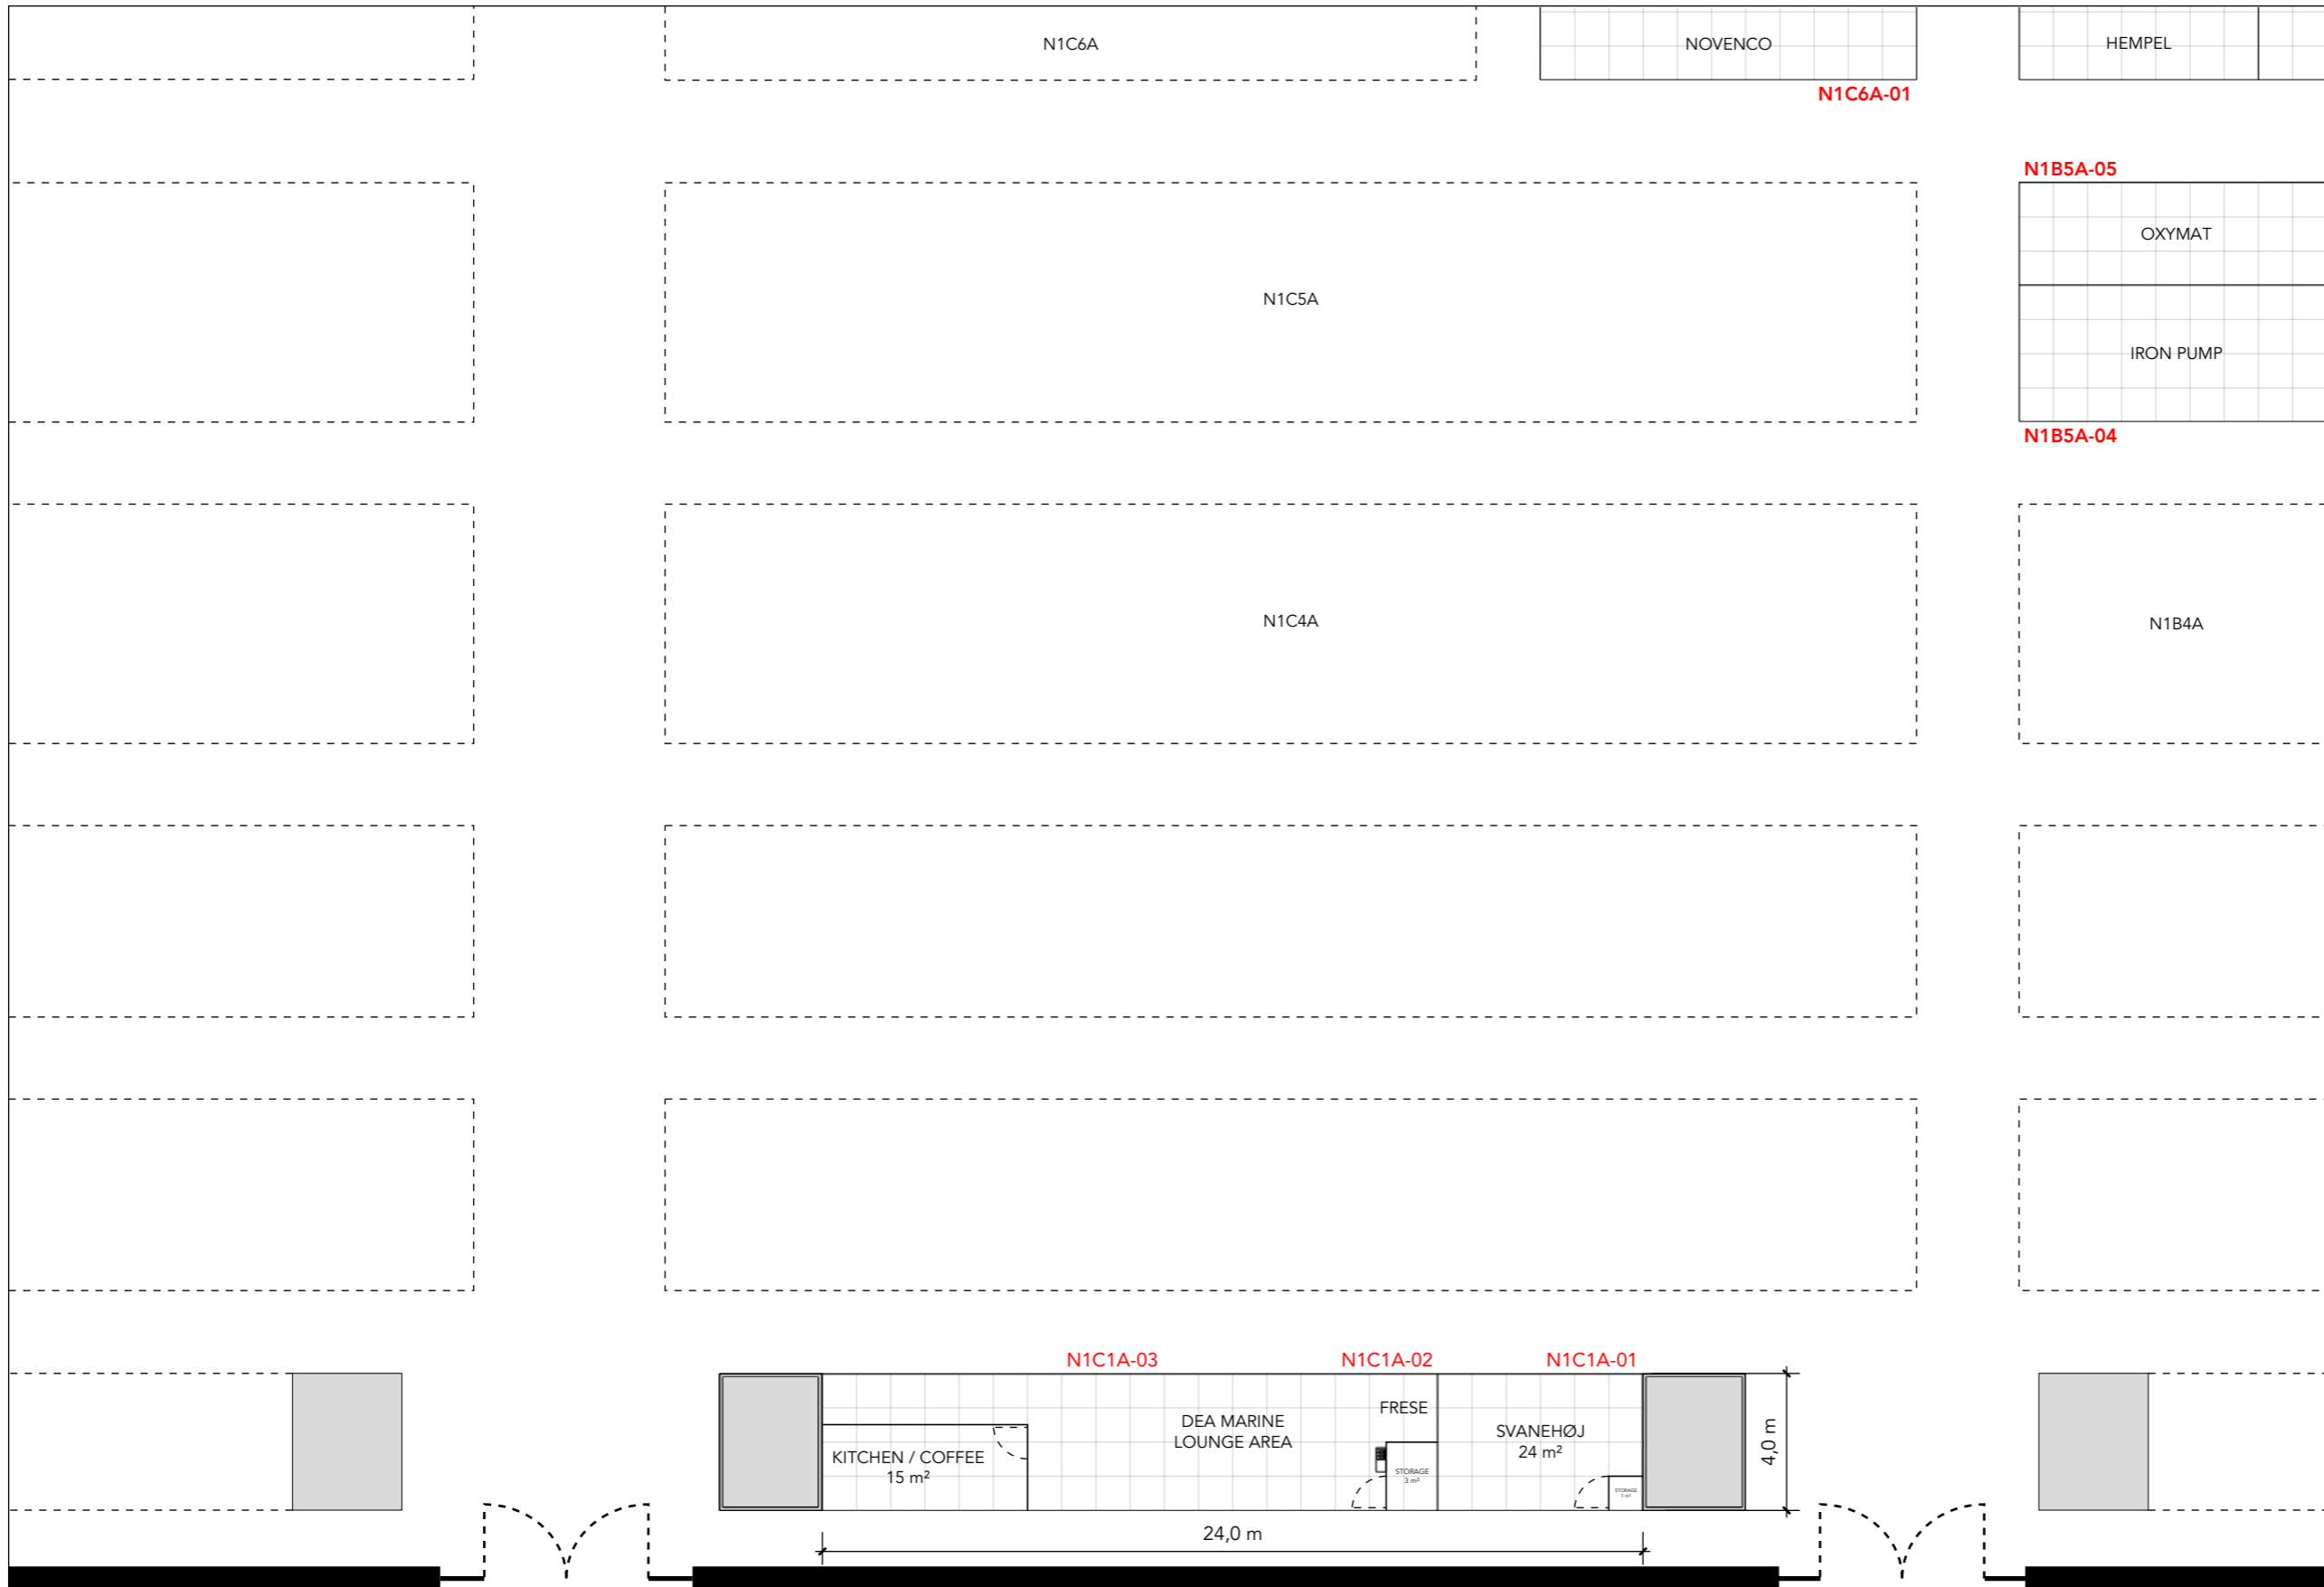

Project no.: DMG-MAR-23-12
 Drawing no.: FP-002
 Drawing title: Floor Plan 2
 Designed by: THJ / SFT
 Hall: N1
 Booth: Multiple
 Creation date: 28-08-2023
 Revision date: 17-11-2023
 Revision no.: O

Client: DEA Marine




Exhibition: Marintec 2023
 Shanghai New International Expo Centre (SNIEC), Shanghai



Comments:
 ■ - Pillars

The drawing is indicative and without responsibility. The drawing is NOT to scale. The stand-builder will have the final call in all decisions regarding stability and security. Some products are only shown to indicate locations, but not the actual product as this product may be changed. All design is subject to copyright by Standesign A/S

ELEVATION FRONT

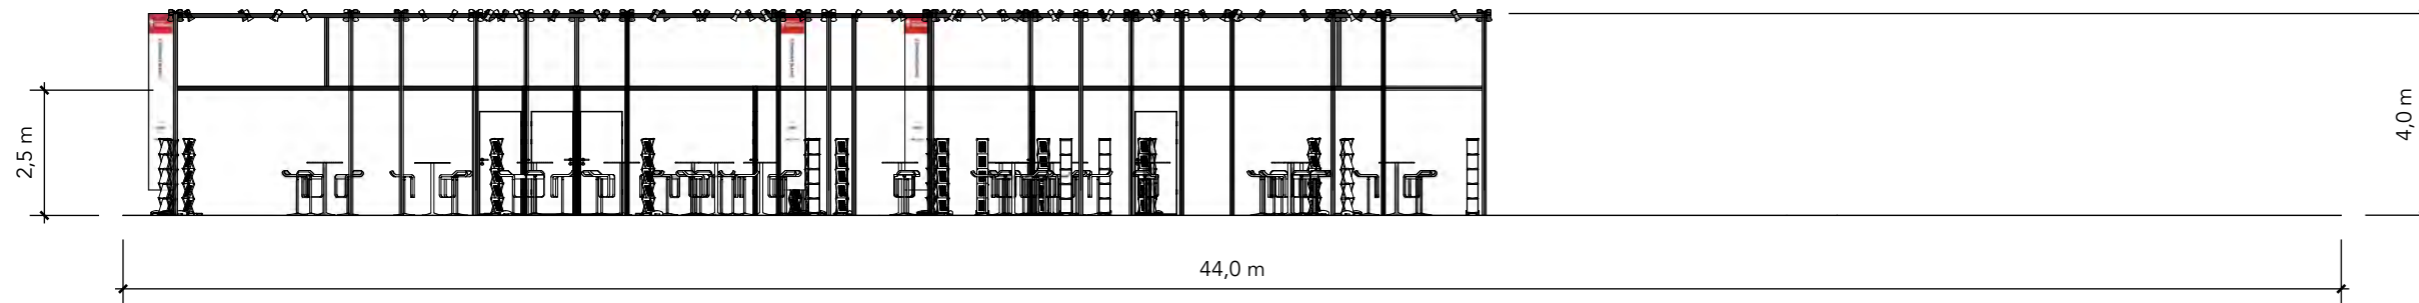


Standesign A/S
 Alsvej 2F
 5800 Nyborg
 Denmark
 Phone: +45 4484 6699

Project no.: DMG-MAR-23-12
 Drawing no.: EV-001
 Drawing title: Elevations
 Designed by: THJ / SFT
 Hall: N1
 Booth: Multiple
 Creation date: 28-08-2023
 Revision date: 17-11-2023
 Revision no.: 0

Client: DEA Marine




Exhibition: Marintec 2023
 Shanghai New International Expo Centre (SNIEC), Shanghai

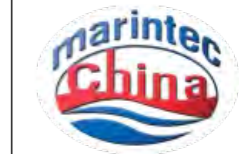

Comments:

ELEVATION SIDE

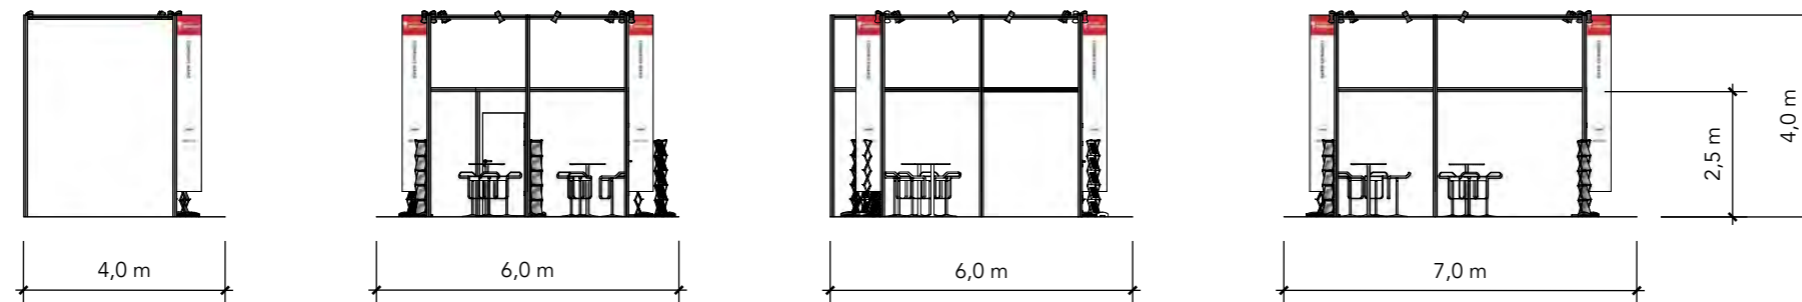

The drawing is indicative and without responsibility. The drawing is NOT to scale. The stand-builder will have the final call in all decisions regarding stability and security. Some products are only shown to indicate locations, but not the actual product as this product may be changed. All design is subject to copyright by Standesign A/S