


LabDays 2024

JB Exhibitions



Floor Plan

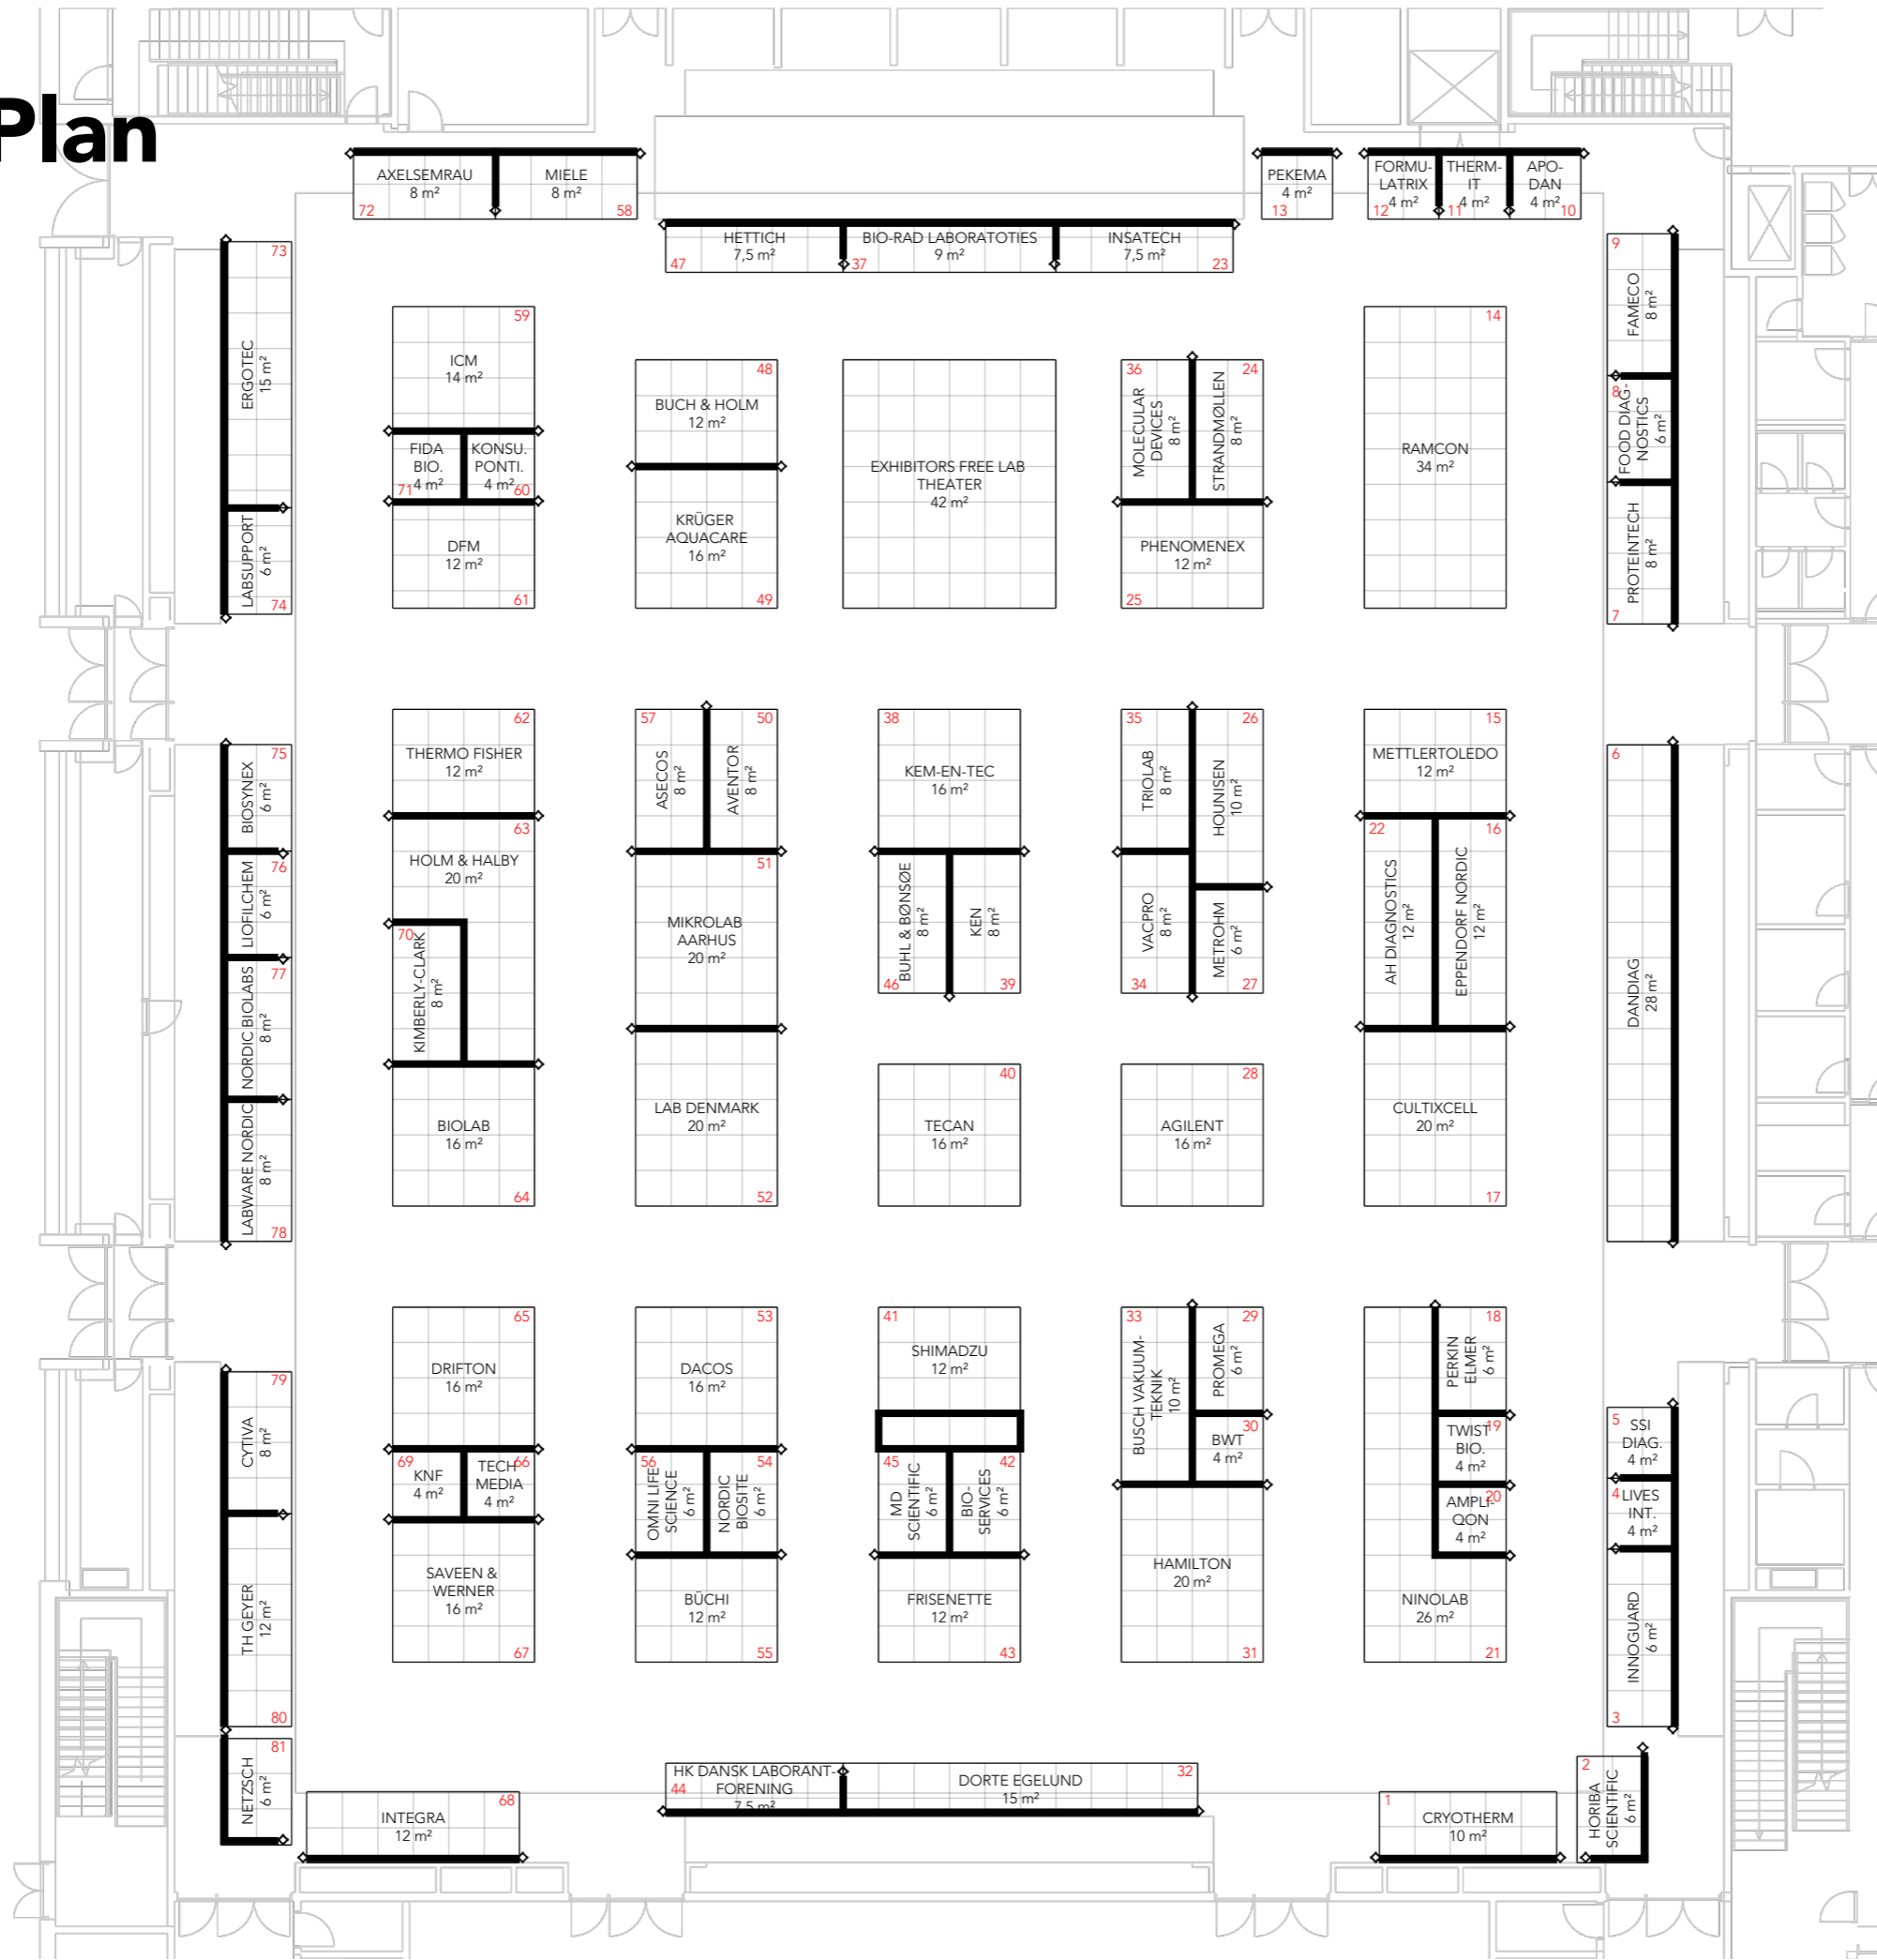

Project no.: JBE-LAB-24-09
 Designed By: TCH
 Hall: KB Hallen
 Booth: -
 Creation Date: 23.05.2024
 Revision Date: 29.05.2024
 Revision no.: -
 Client: JB Exhibitions
 Exhibition: LabDays 2024

The drawing is indicative and without responsibility. The drawing is NOT to scale. The stand-builder will have the final call in all decisions regarding stability and security. Some products are only shown to indicate locations, but not the actual product as this product may be changed. All design is subject to copyright by Compass Fairs A/S and Standesign A/S