

Arab Health 2025

DEA Health Tech

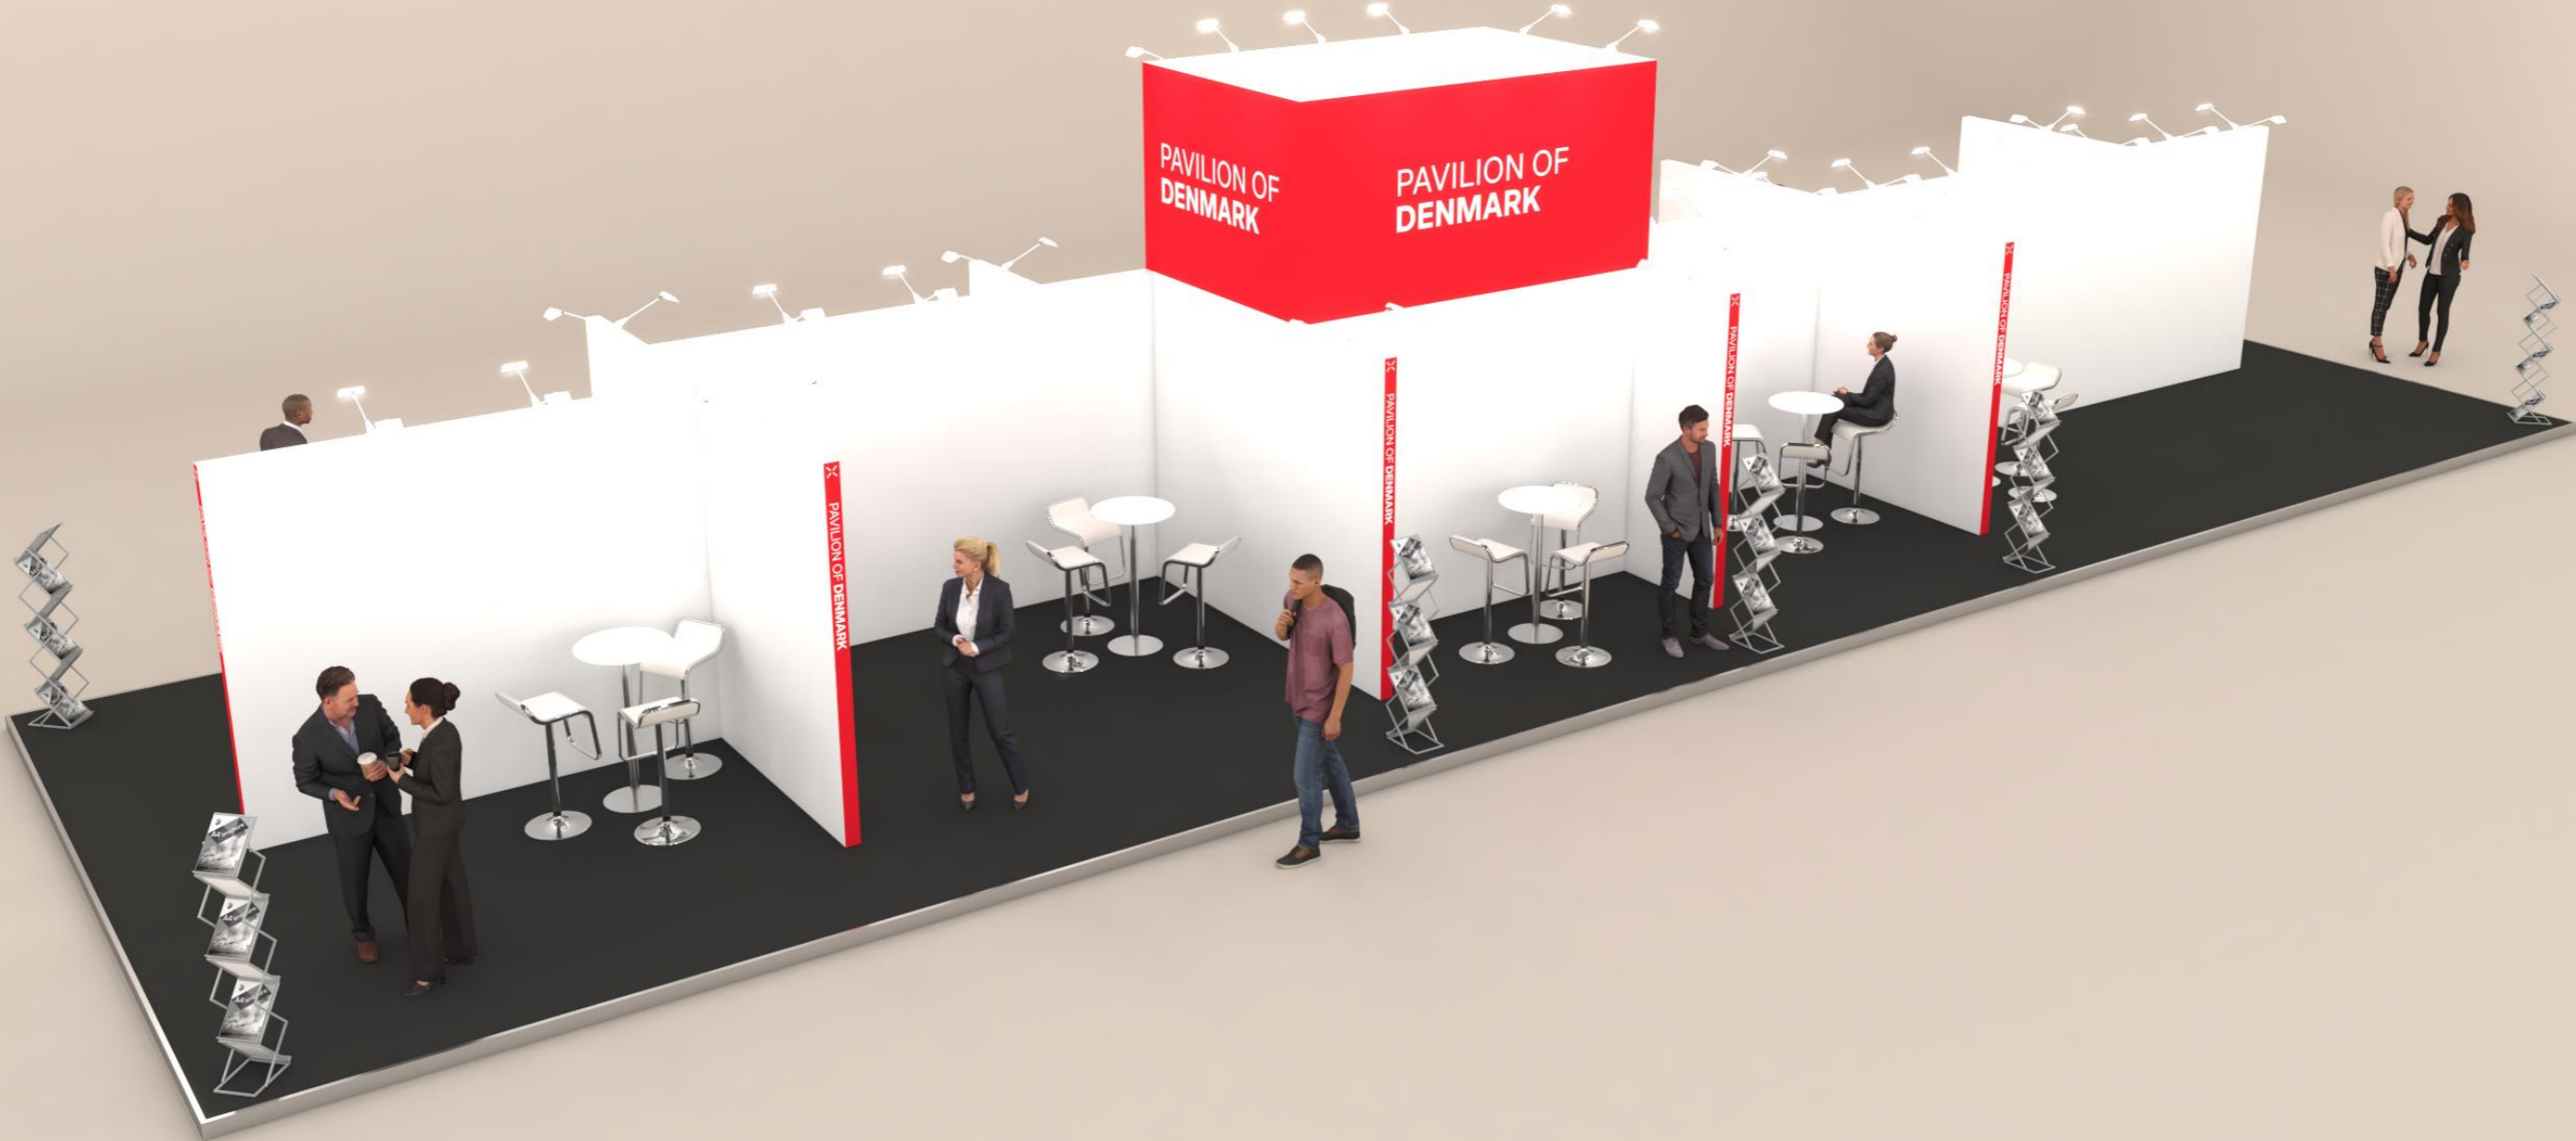



Table of Contents

Cover	1
Table of Contents	2
3D View 1	3
3D View 2	4
3D View 3	5
Floor Plan	6
Graphics dimension - Exhibitors	7
Graphics dimension - DEA Storage Top	8
Elevations	9
Info	10


3D View 2





3D View 3

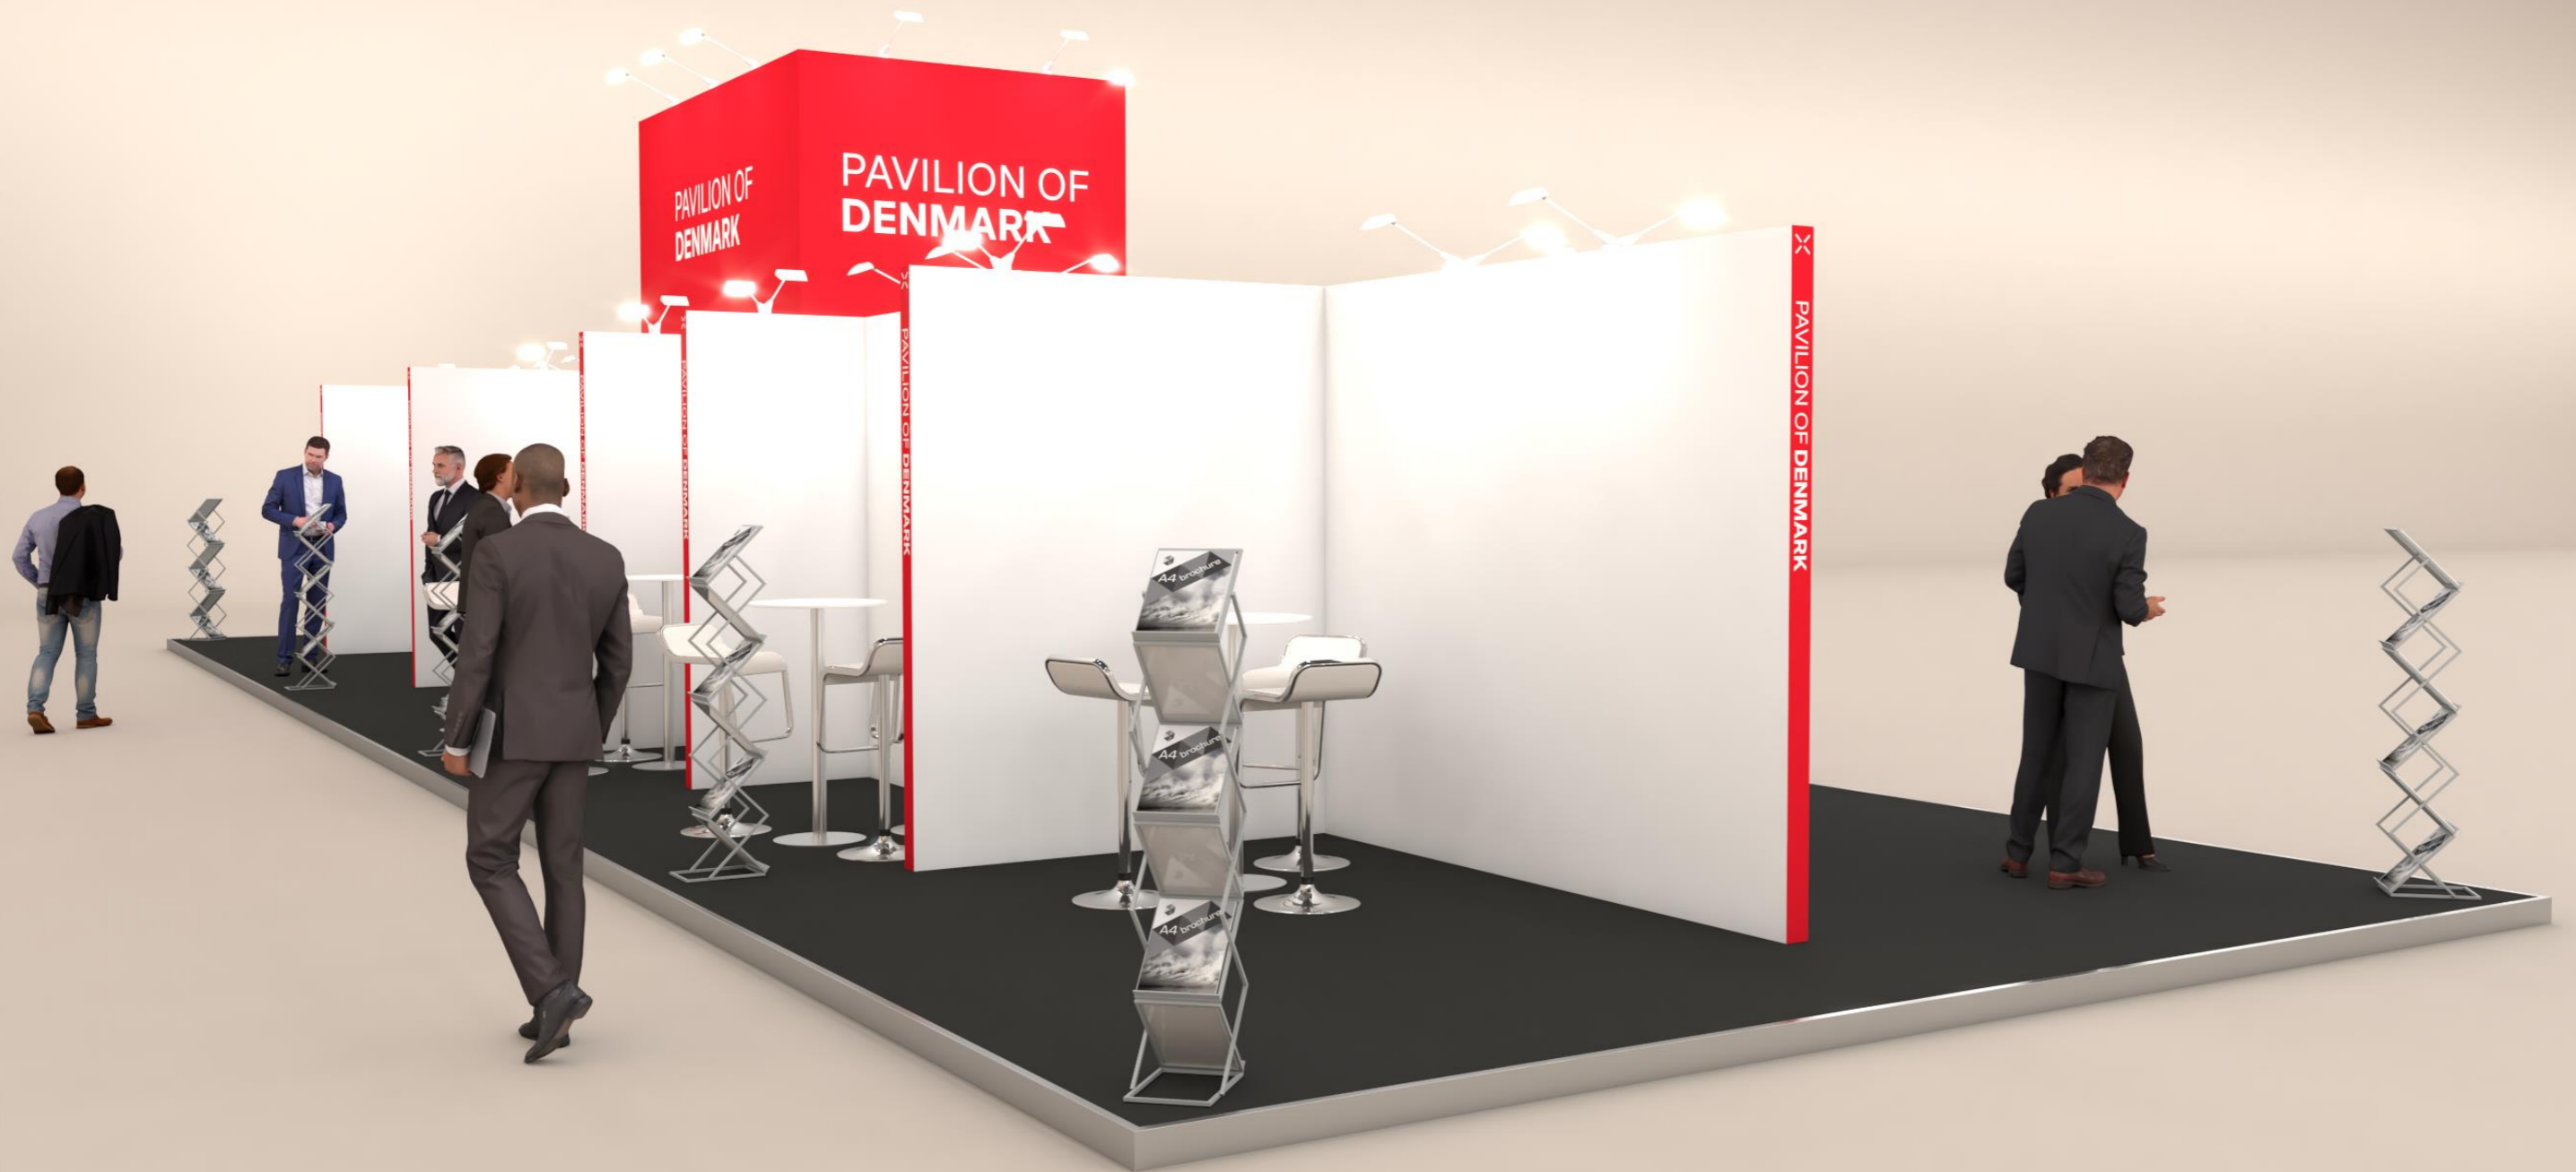

Floor Plan

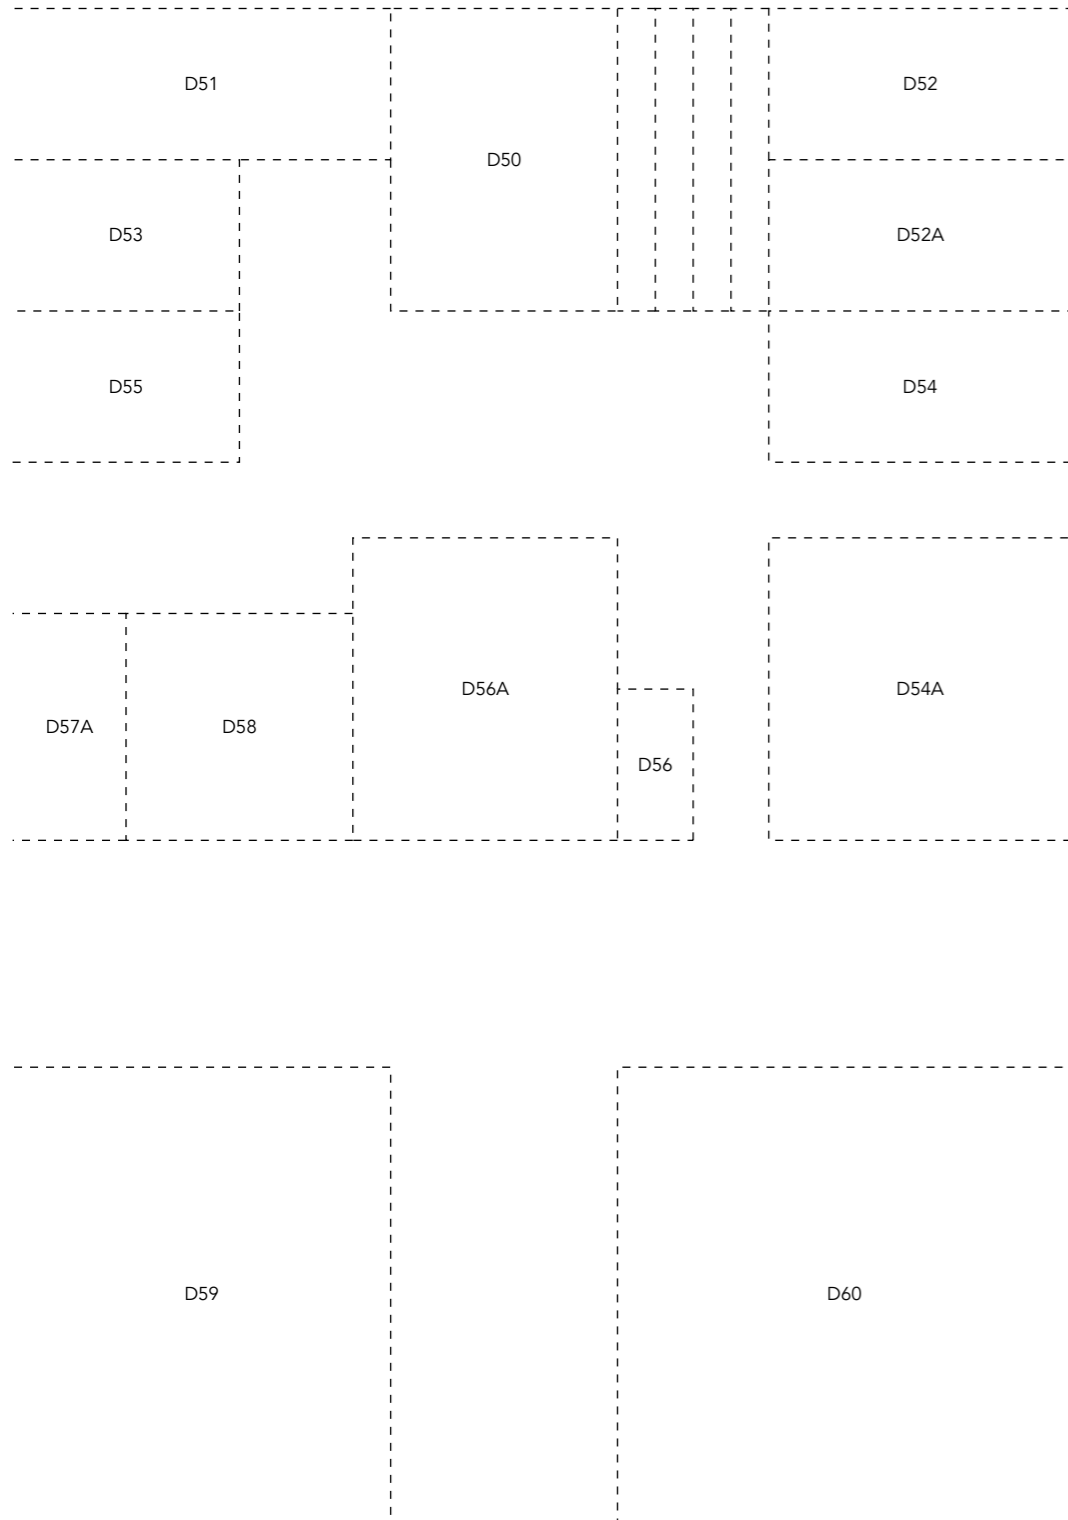





Booth: C50
Hall: SA

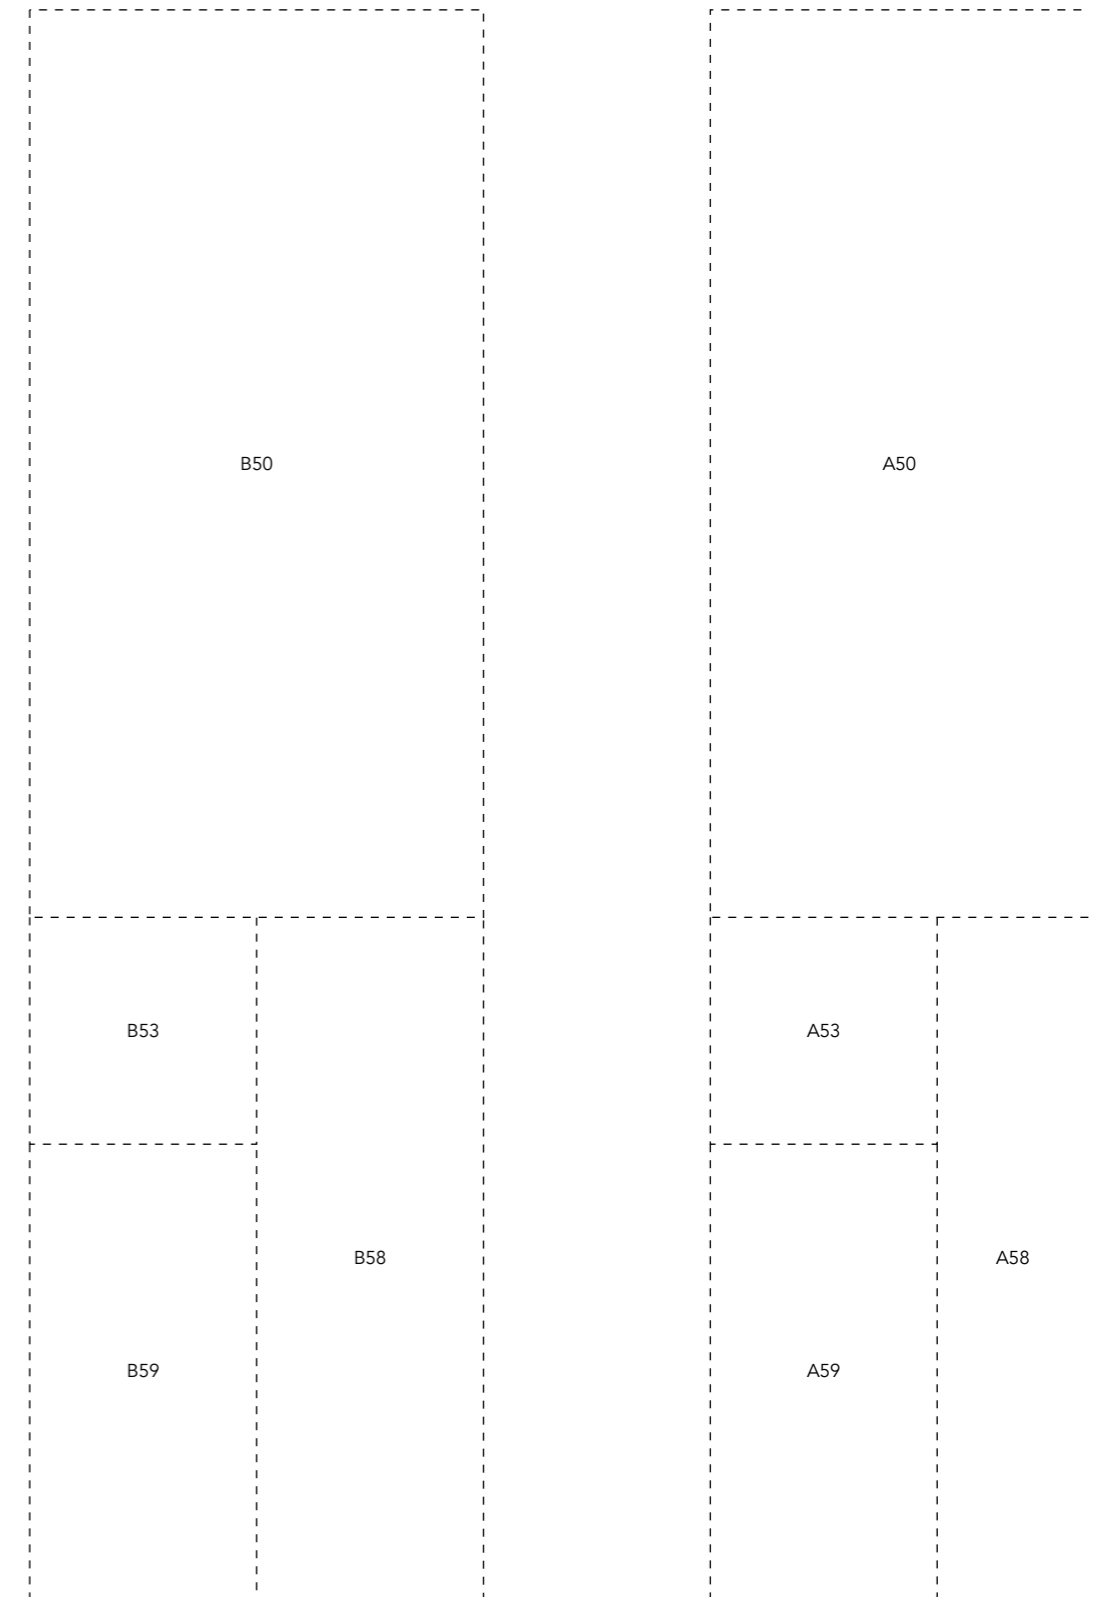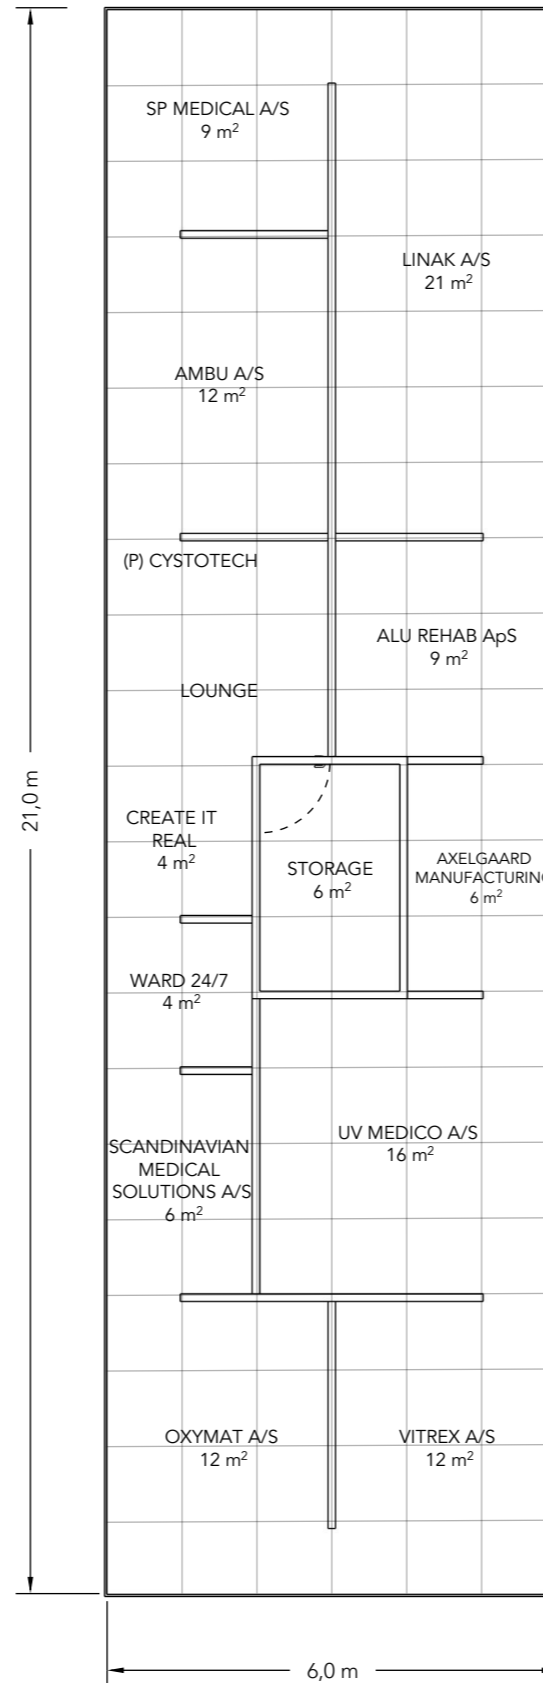

(P) POSTERSTAND


Graphics dimension - DEA Storage Top

WALL HEIGHT: 1560mm

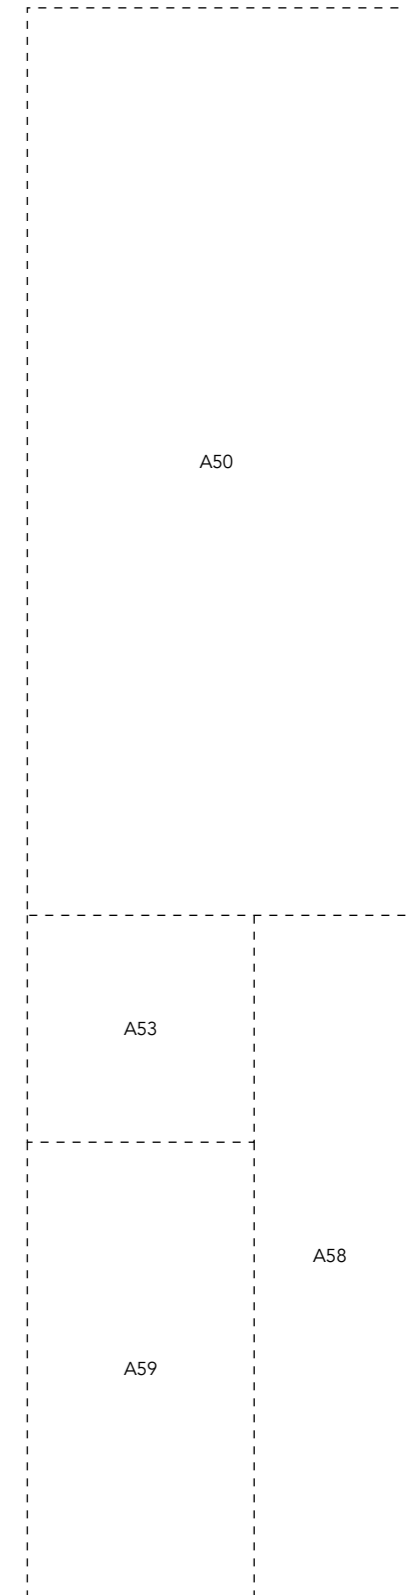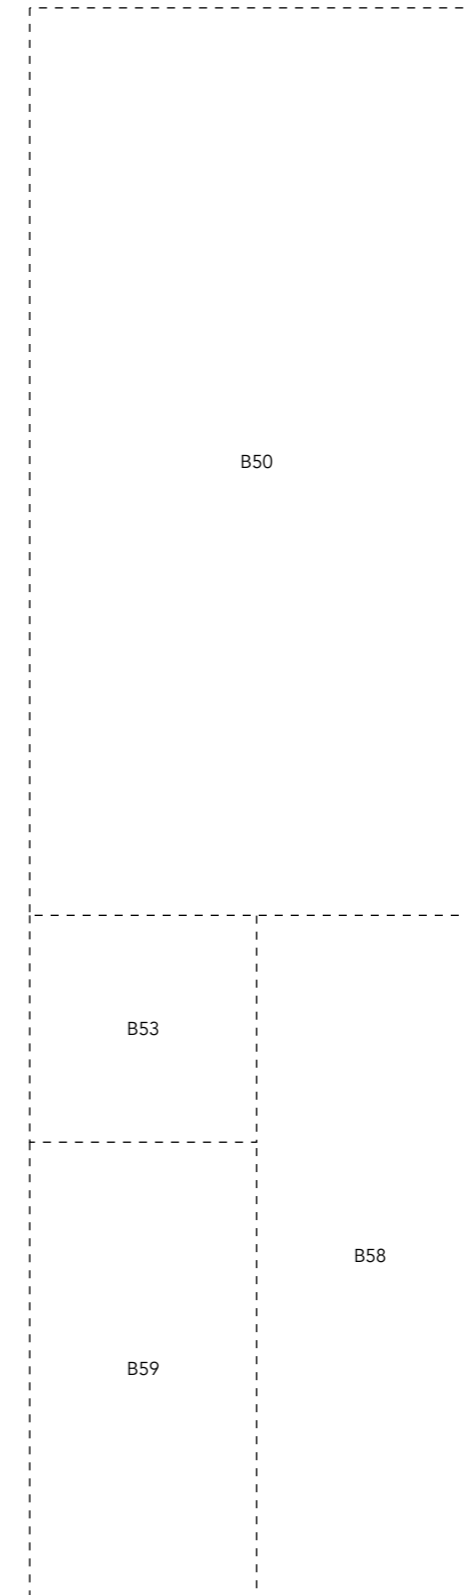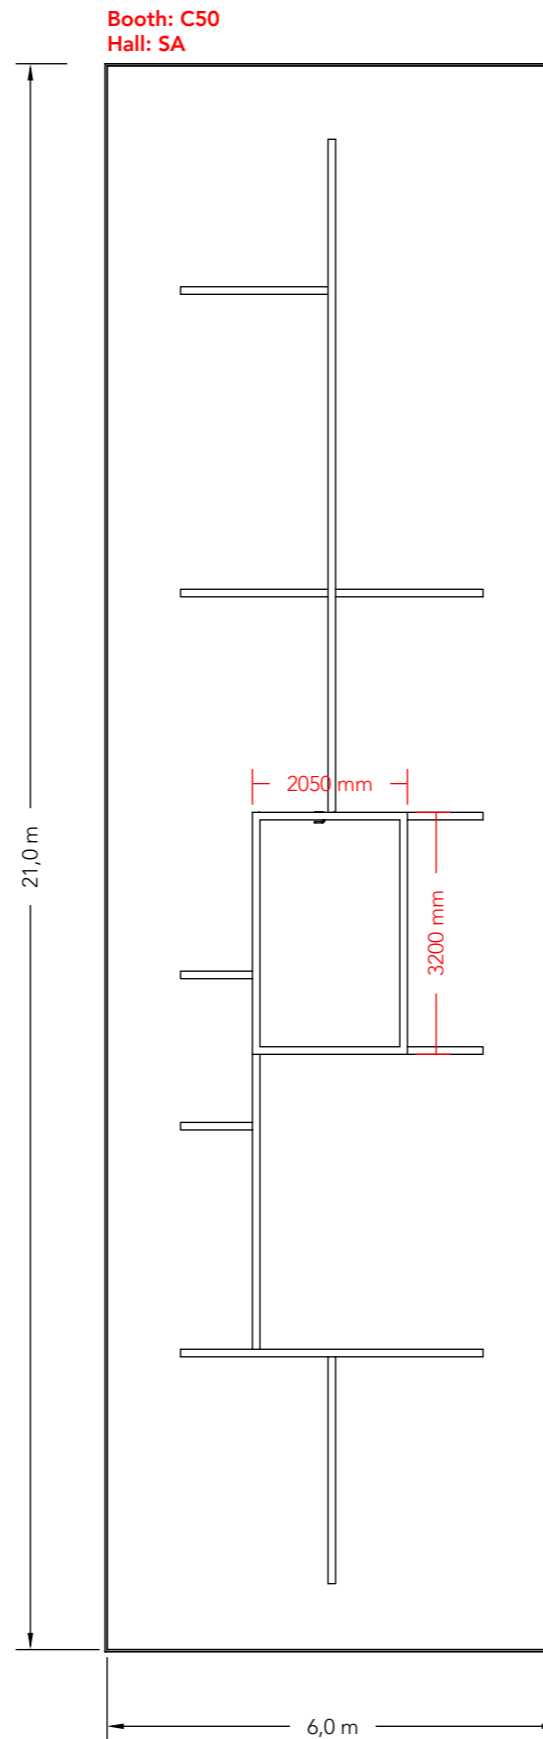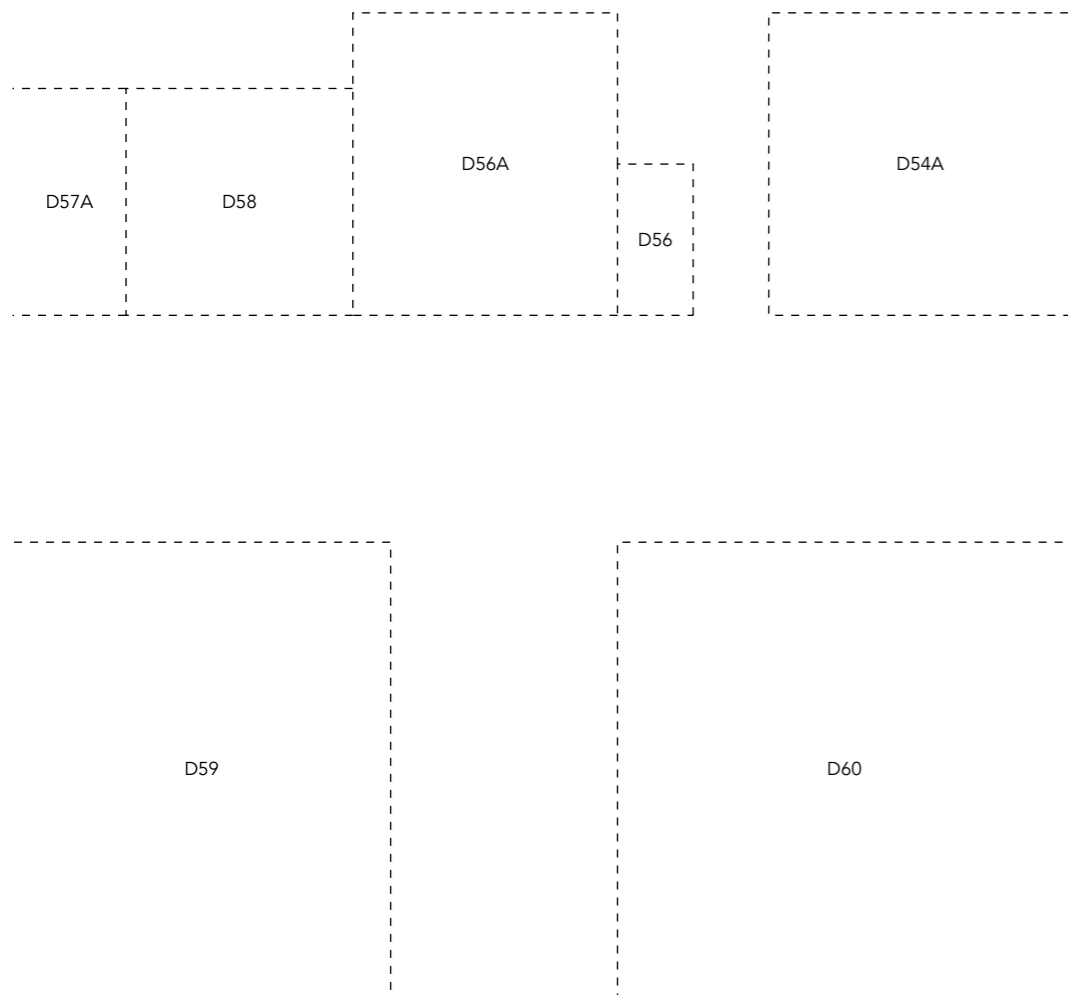


Elevations

Front

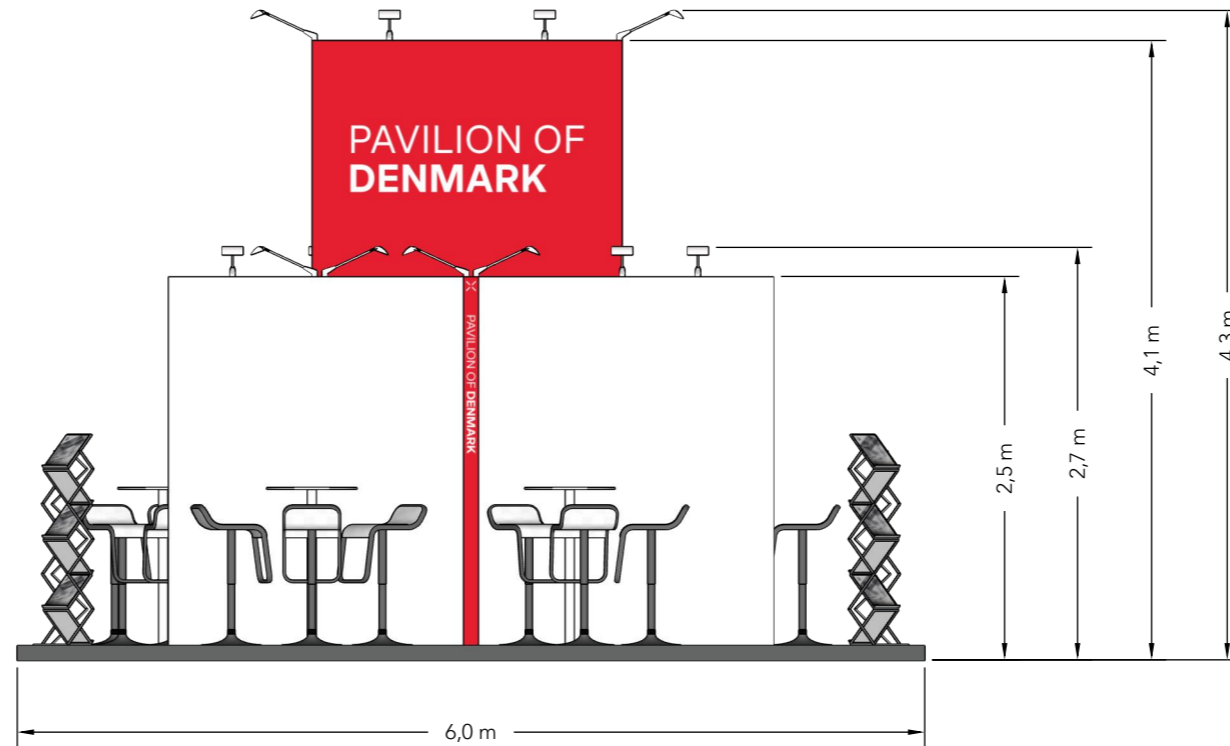

Side

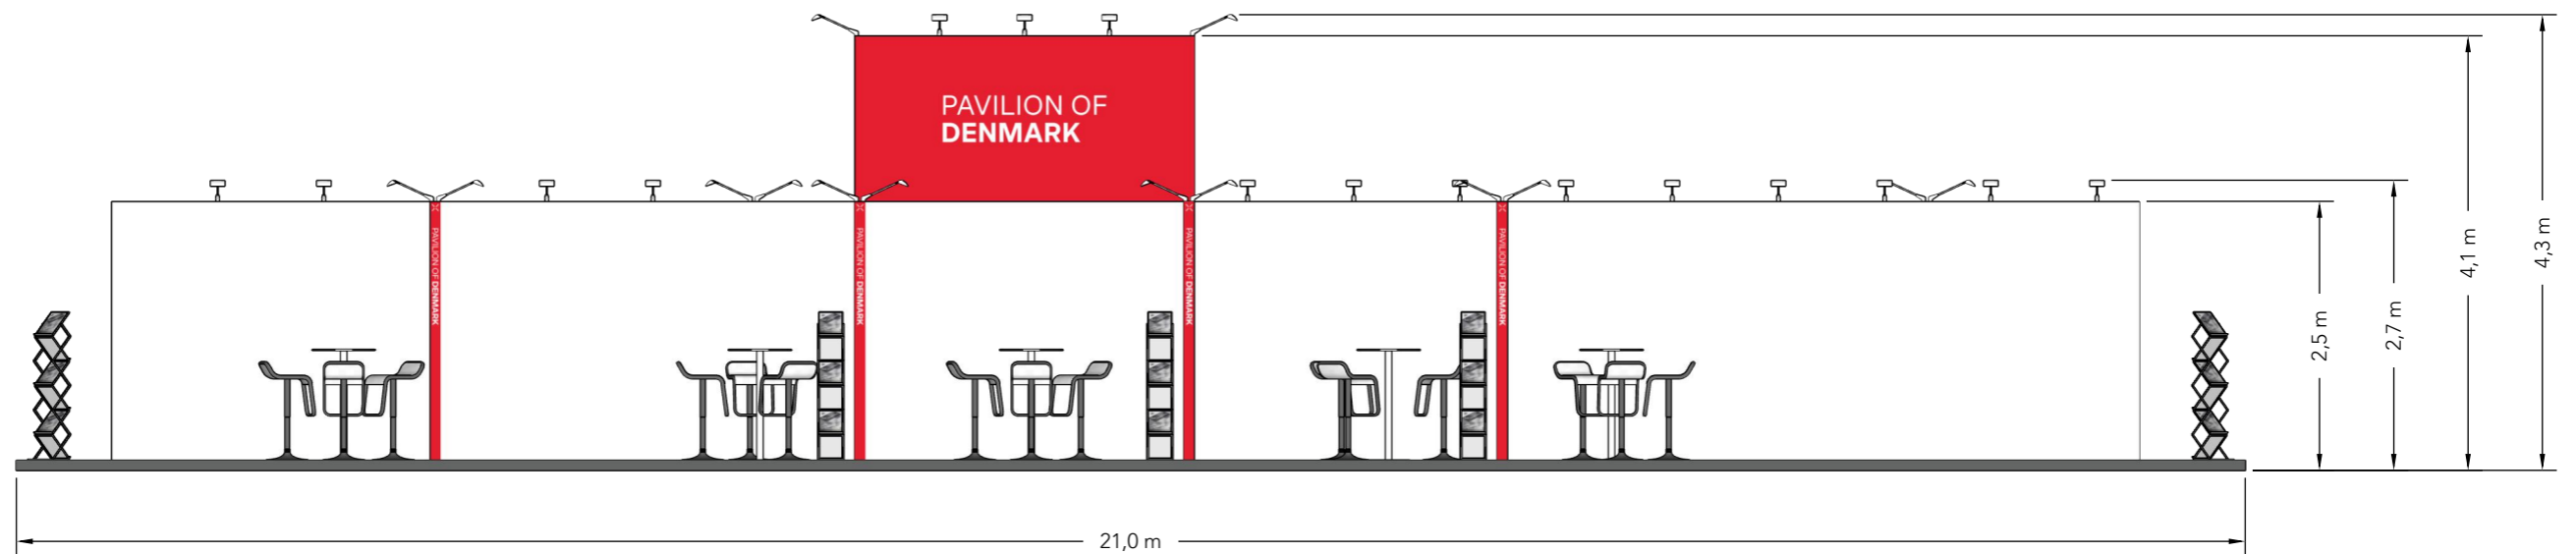

Info

Client: DEA Health Tech
Exhibition: Arab Health 2025

Project no.: DHT-ARA-25-01
Designed By: THJ
Hall: SA
Booth: C50

Creation Date: 09.10.2024
Revision Date: 15.10.2024
Revision no.: B

Comments:

The drawing is indicative and without responsibility. The drawing is NOT to scale. The stand-builder will have the final call in all decisions regarding stability and security. Some products are only shown to indicate locations, but not the actual product as this product may be changed.
All design is subject to copyright by Compass Fairs A/S and Standesign A/S

