

IFAT 2024

DEA Water Tech

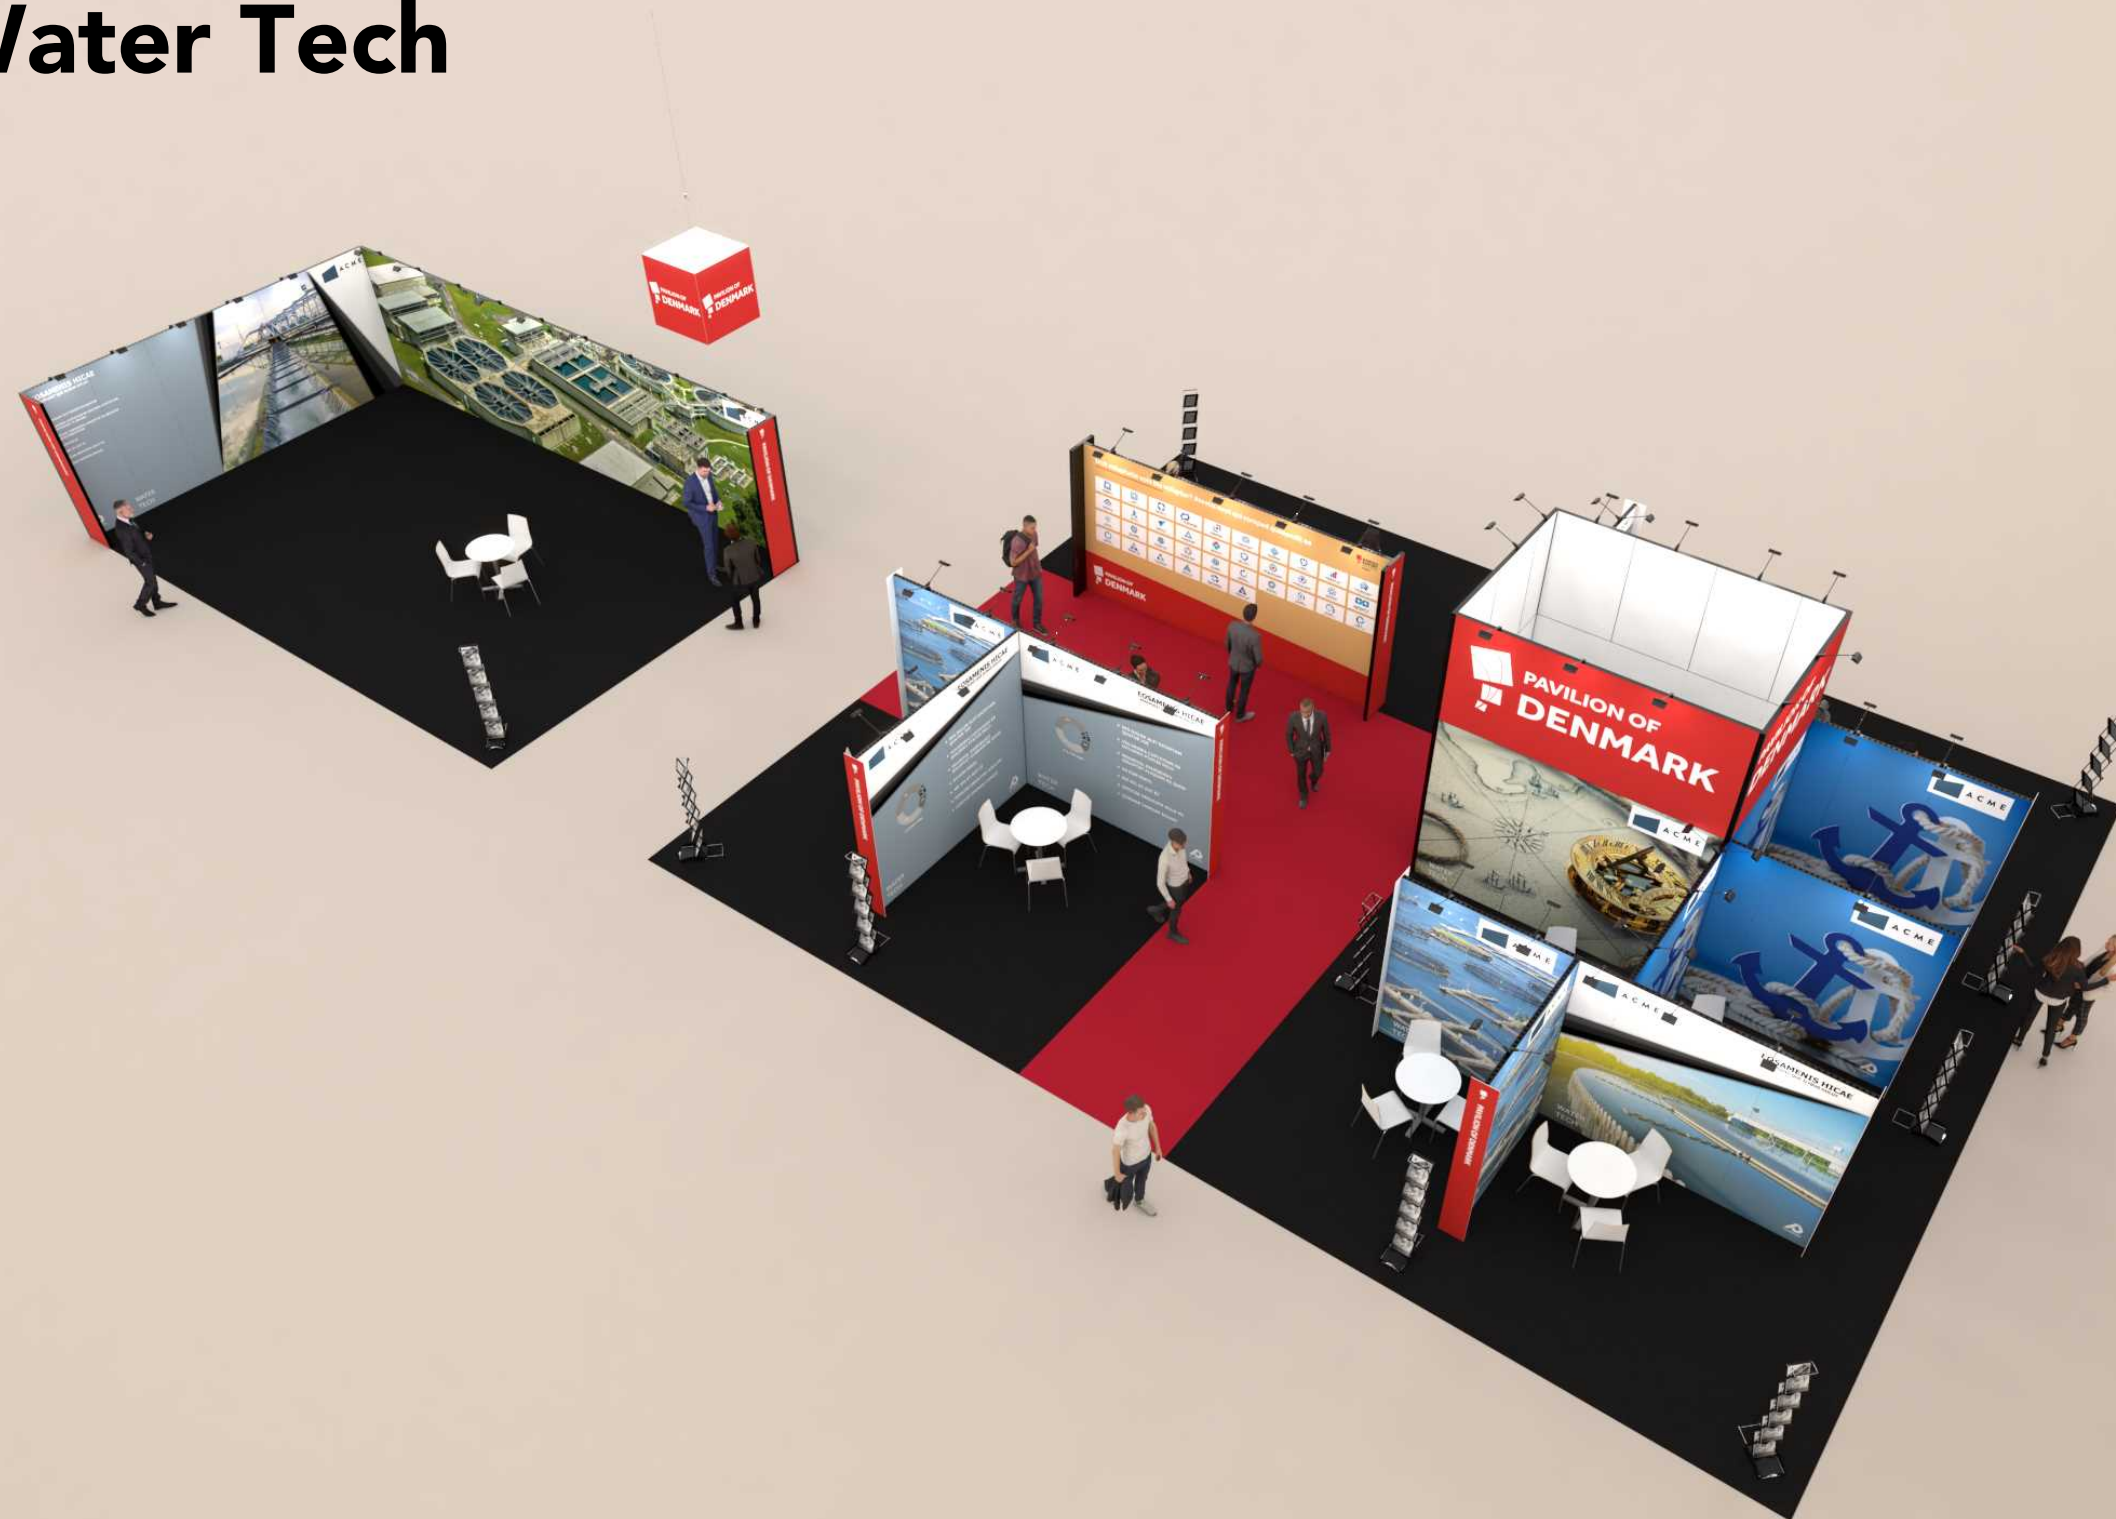


Table of Contents

| | |
|--------------------|----|
| Cover | 1 |
| Table of Contents | 2 |
| 3D View 1 | 3 |
| 3D View 2 | 4 |
| 3D View 3 | 5 |
| 3D View 4 | 6 |
| Floor Plan | 7 |
| Graphics Dimension | 8 |
| Elevations | 9 |
| Info | 10 |

3D View 1




3D View 2




3D View 3



3D View 4

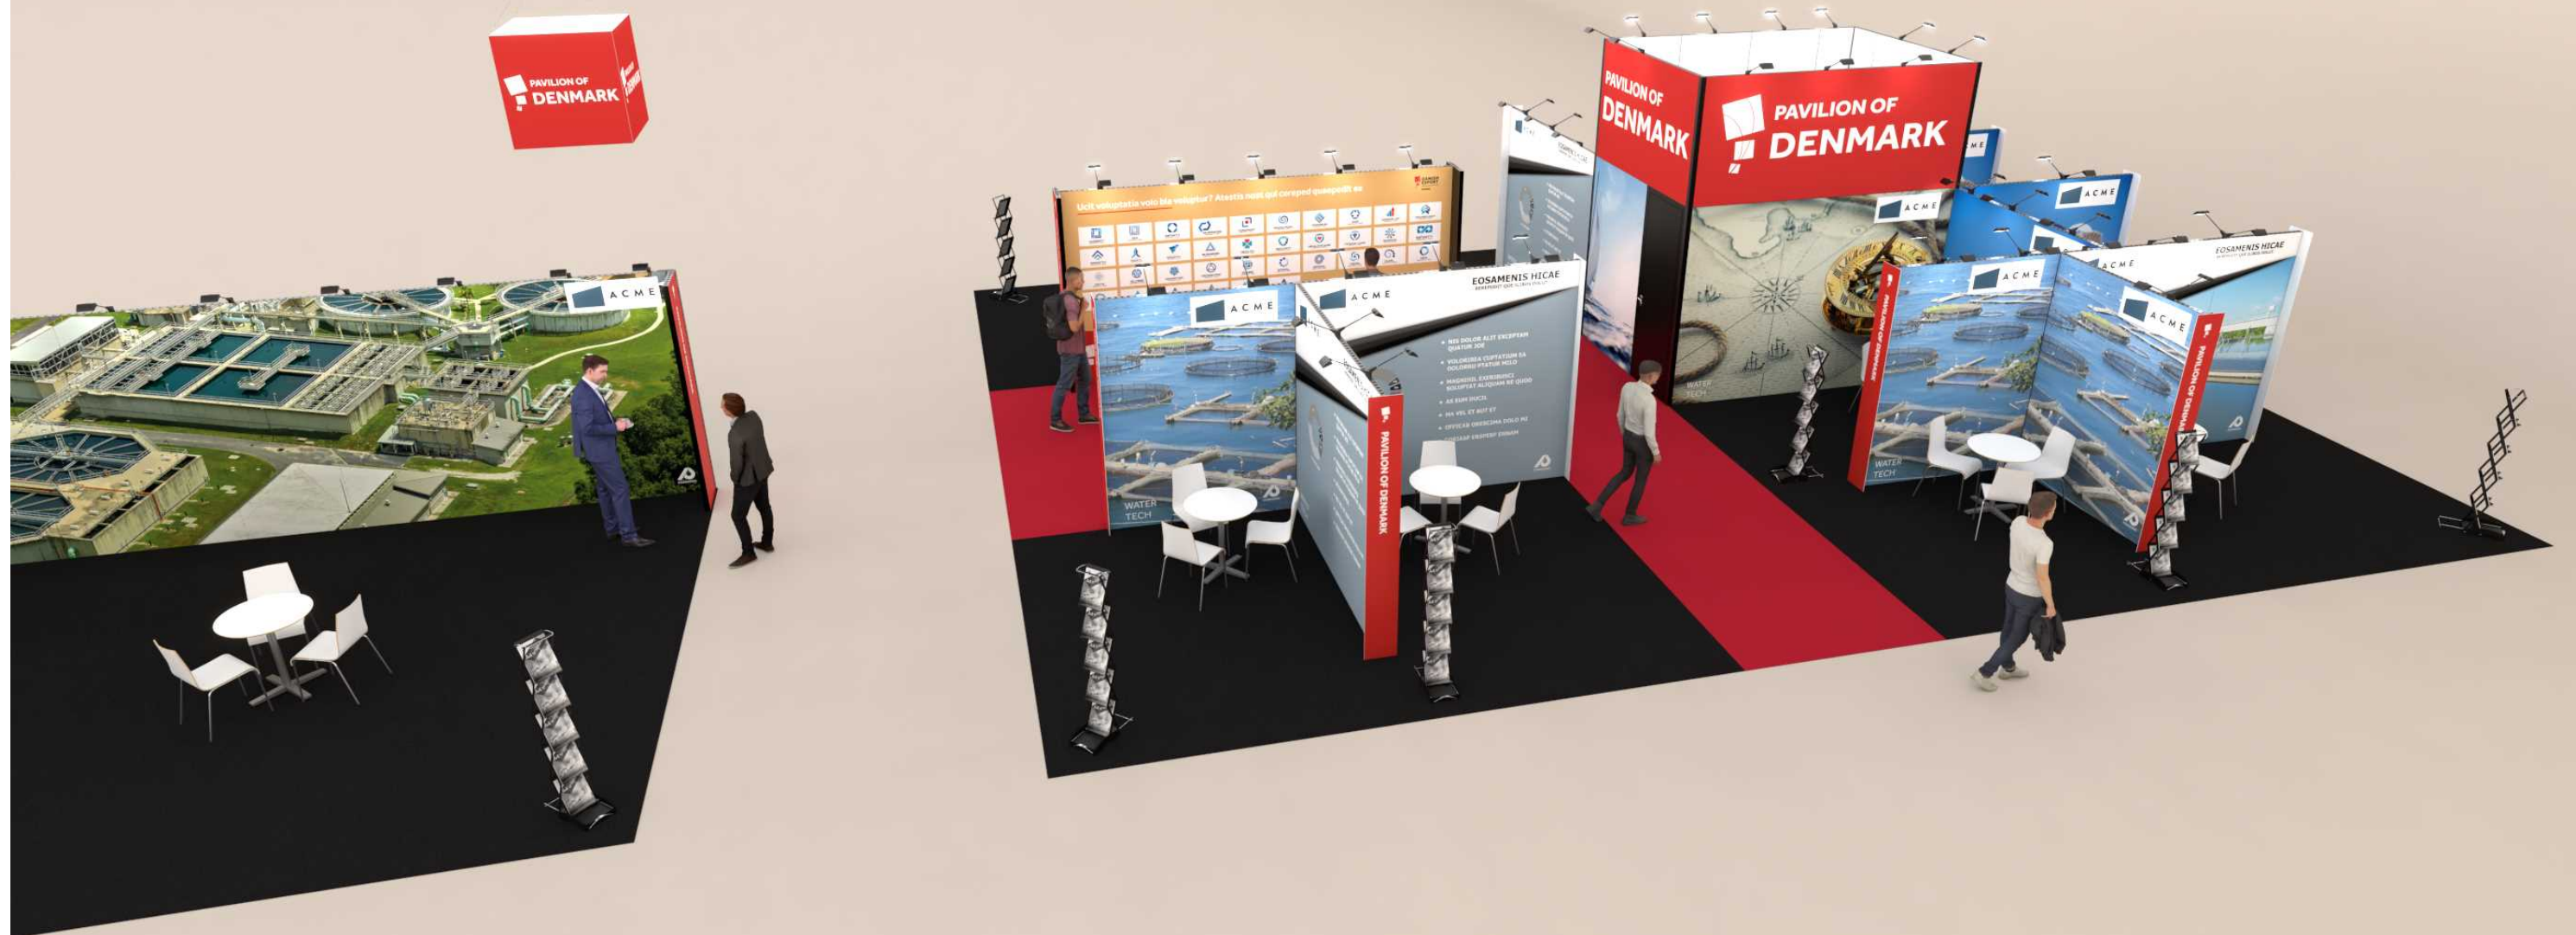


Floor Plan

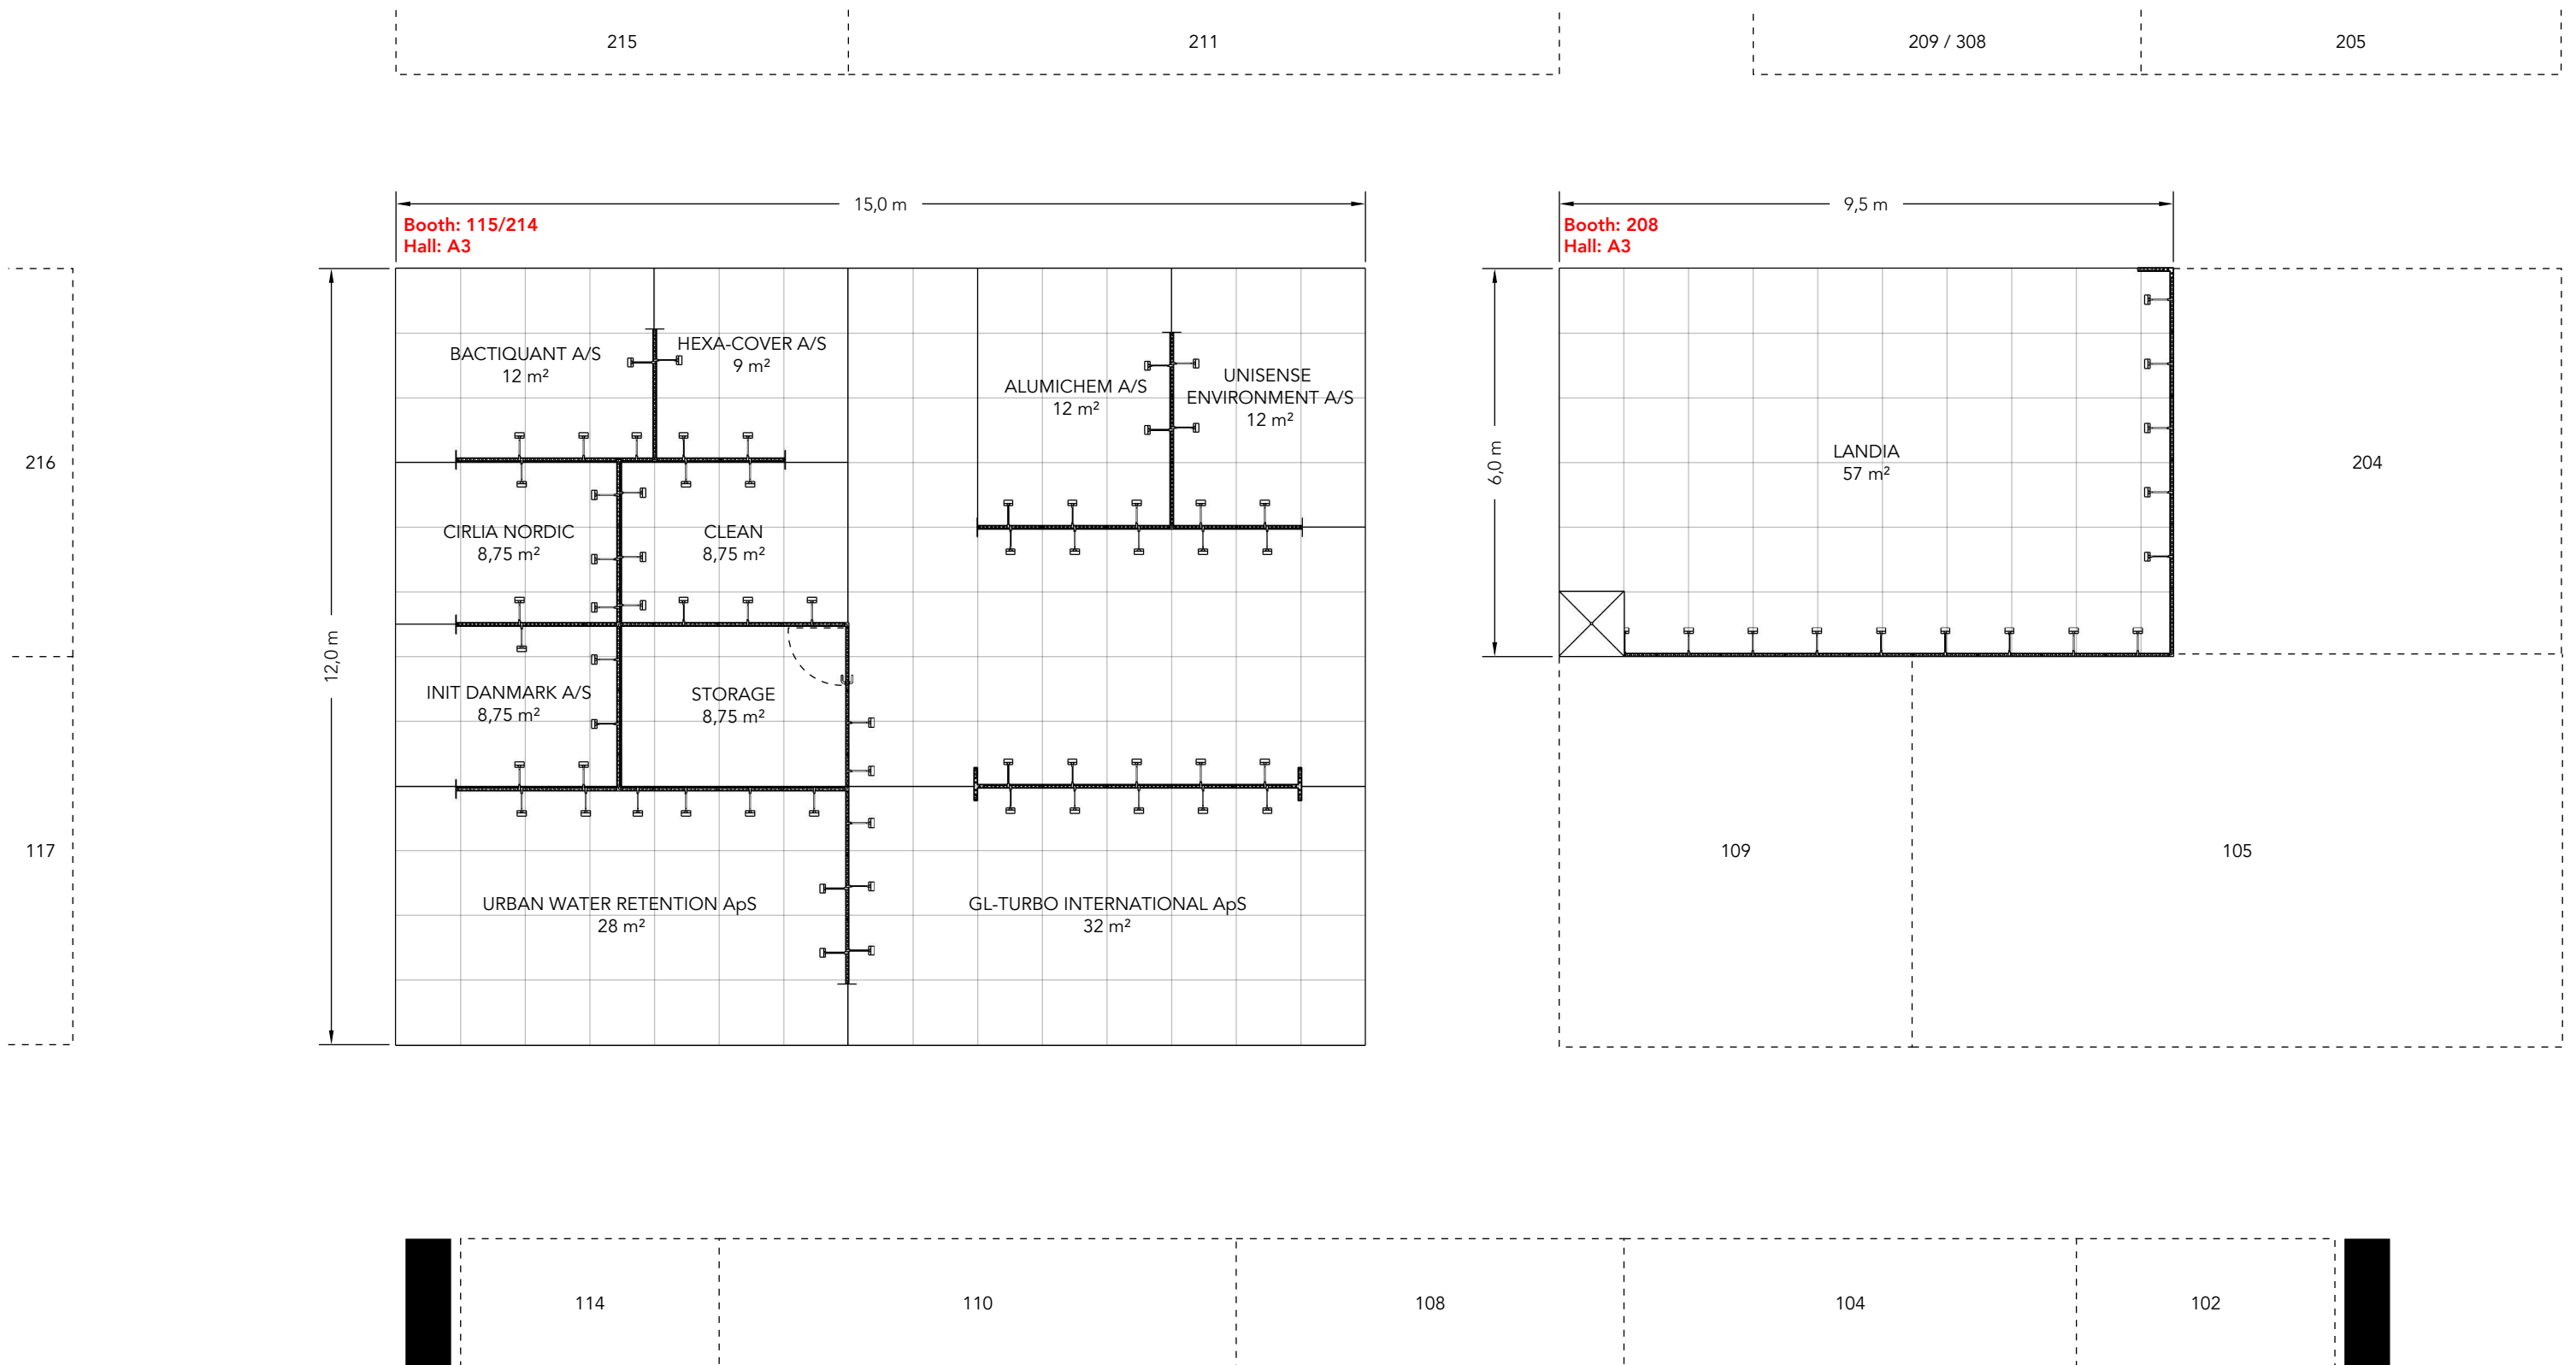


Graphics Dimension

HEIGHT = 2480 mm

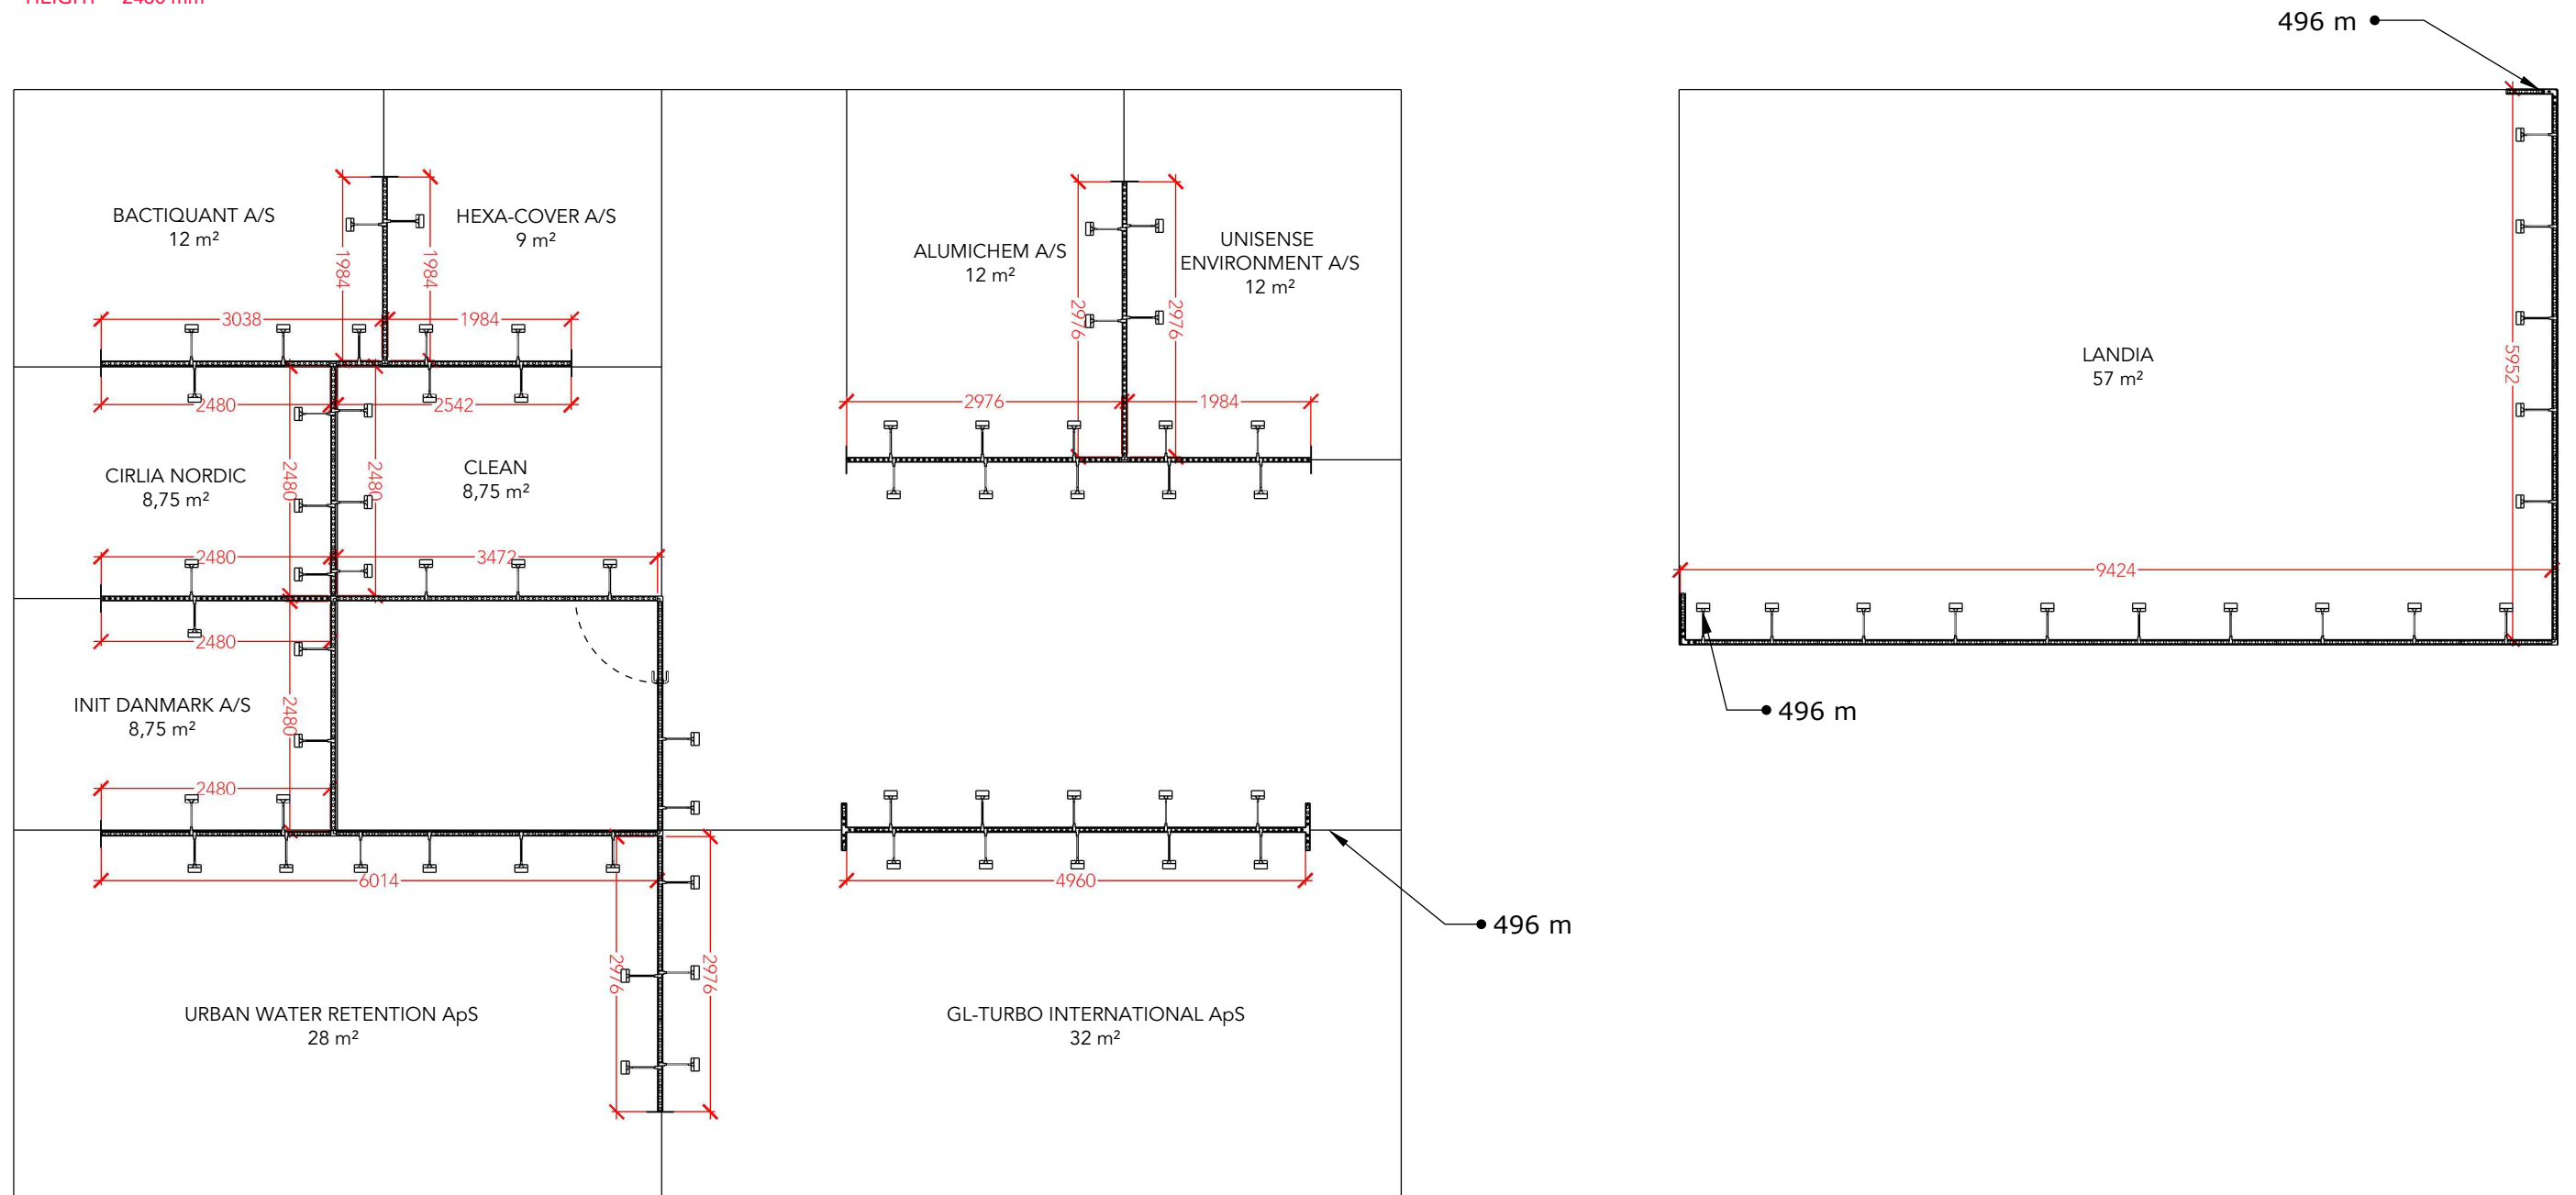


Elevations

Front

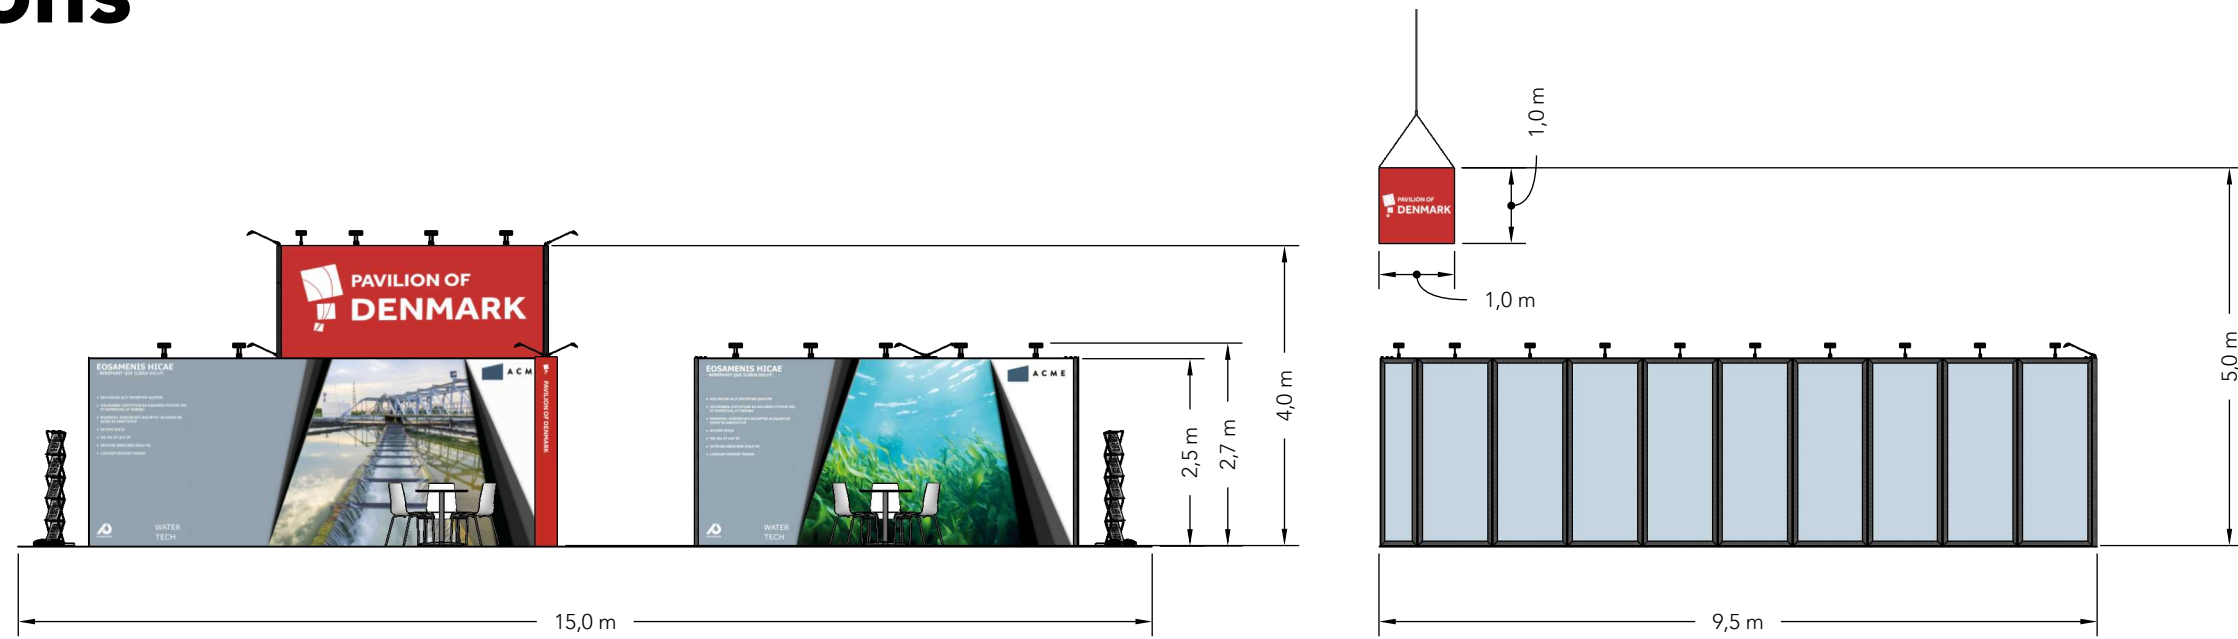

Side

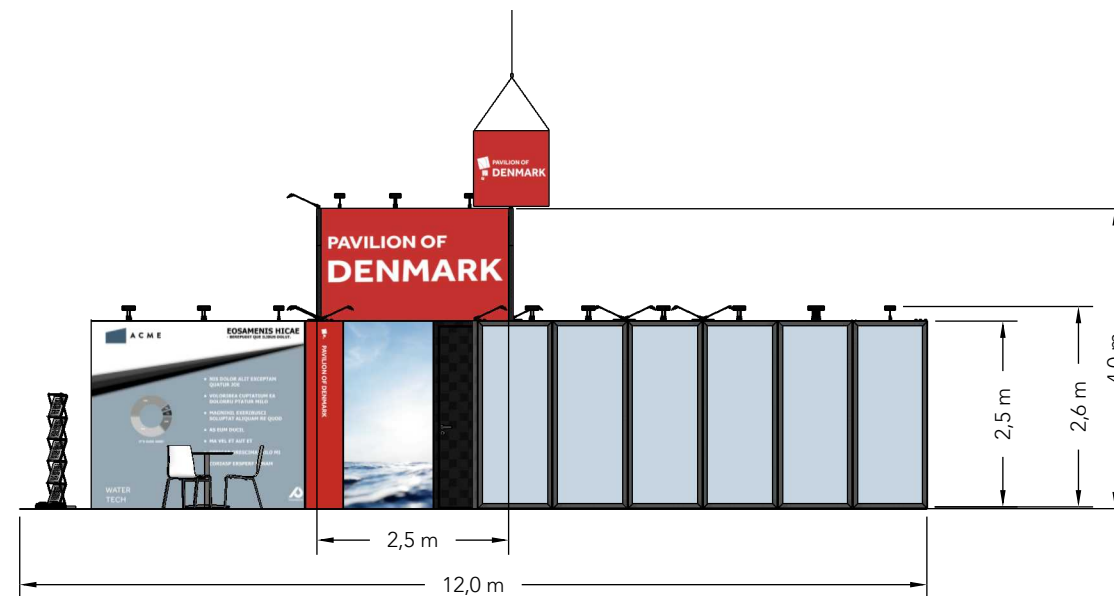

Info

Client: DEA Water Tech
Exhibition: IFAT 2024

Project no.: DWT-IFA-24-05
Designed By: THJ + SMM
Hall: A3
Booth: 115/214 & 208

Creation Date: 23.01.2024
Revision Date: 27.03.2024
Revision no.: E

Comments:

The drawing is indicative and without responsibility. The drawing is NOT to scale. The stand-builder will have the final call in all decisions regarding stability and security. Some products are only shown to indicate locations, but not the actual product as this product may be changed.
All design is subject to copyright by Compass Fairs A/S and Standesign A/S

